




ALL DIMENSIONS MUST BE CHECKED ON SITE. INFORM THE ARCHITECT OF ANY DISCREPANCIES PRIOR TO CONSTRUCTION.
INTERNAL LAYOUTS INDICATIVE.

NOTES

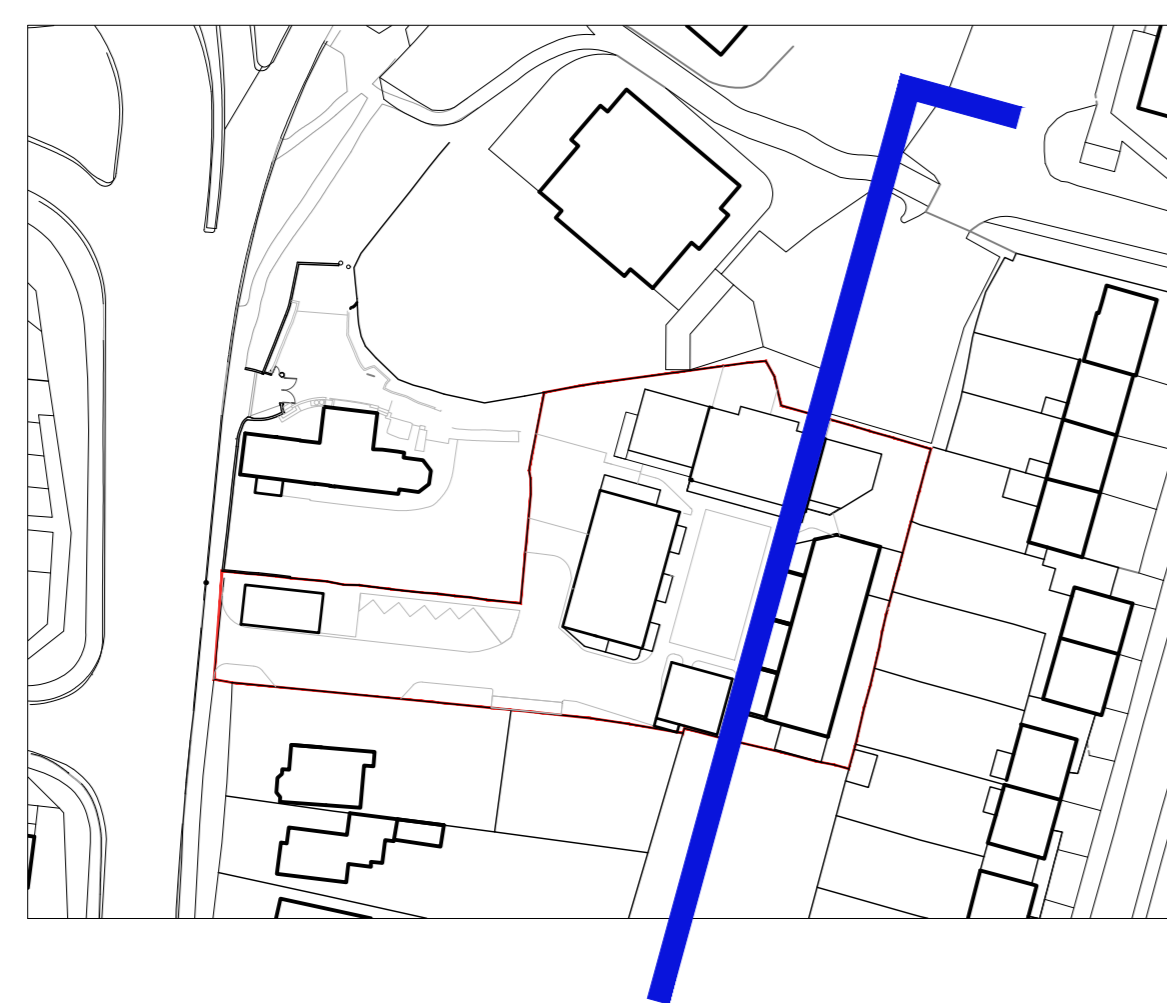

KEY PLAN :

0 1 2 3 4 5 SCALE :

REV.	DATE	DESCRIPTION	DRN.
P01	02.02.24	FIRST DRAFT	DC
P02	20.09.24	PLANNING	DC
P03	08.11.24	PLANNING	DC

**Gouldstone
and Co.**

CLIENT
LIVING DANISH
PROJECT
LONDON ROAD
CRAWLEY
DRAWING TITLE
PROPOSED ELEVATION / SECTION 02

SCALE 1:500AD / 1:1000AZ AD SHEET
STATUS
PLANNING
DRAWING NO
LR_P_301 REV
P03
©2023 GOULDSTONE AND CO. all rights reserved