



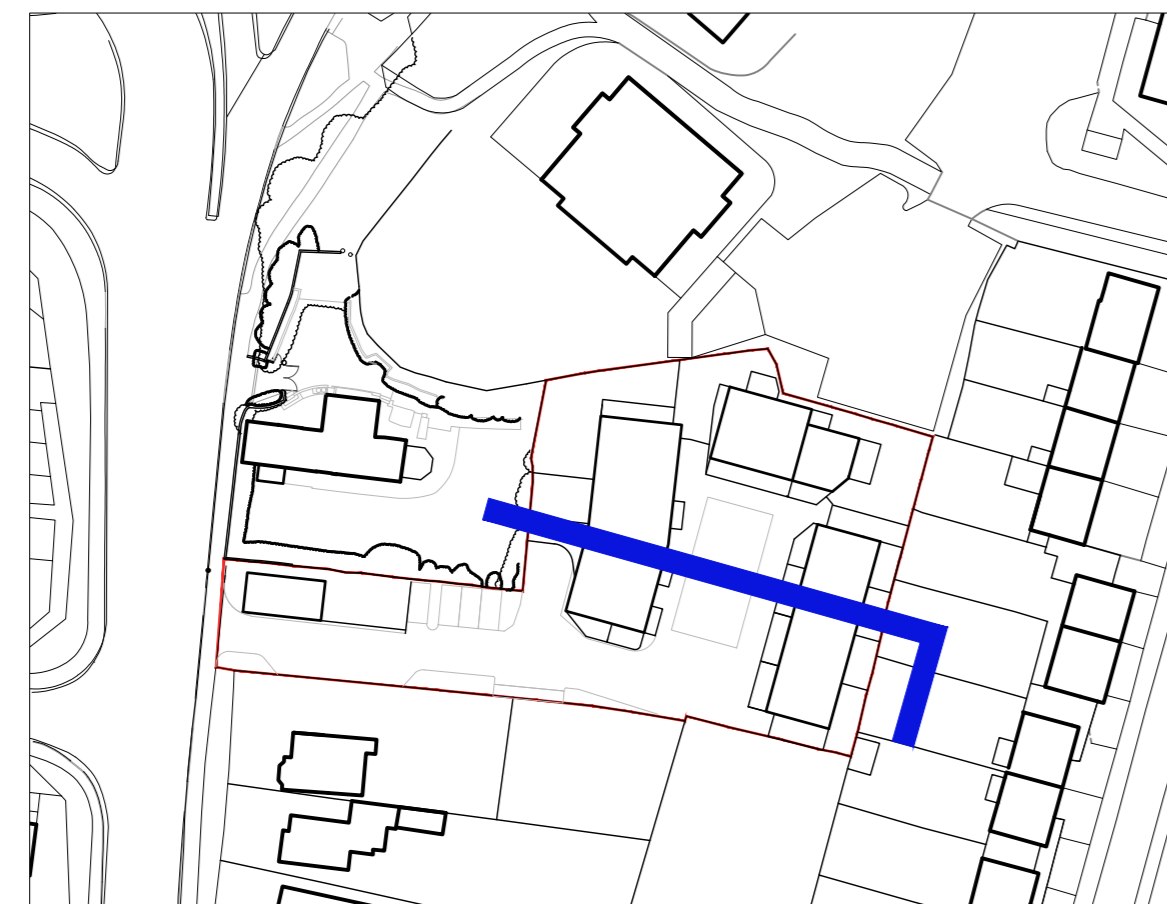

ALL DIMENSIONS MUST BE CHECKED ON SITE. INFORM THE ARCHITECT OF ANY DISCREPANCIES PRIOR TO CONSTRUCTION. INTERNAL LAYOUTS INDICATIVE.

NOTES

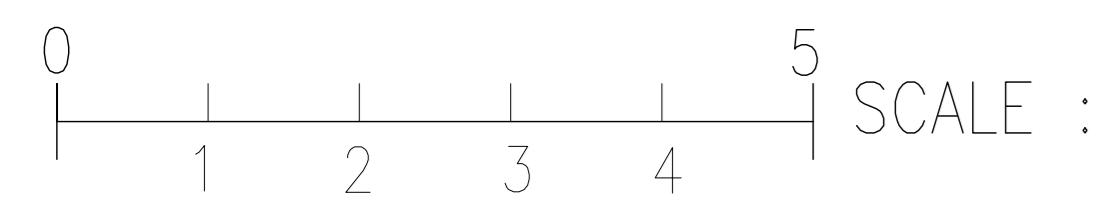

KEY PLAN :

REV	DATE	DESCRIPTION	DRN
P01	02.02.24	FIRST DRAFT	DC
P02	20.09.24	PLANNING	DC
P03	08.11.24	PLANNING	DC
P04	16.10.25	FINAL COORDINATION	DC
P05	21.11.25	REAR BARNERS REMOVED	DC

**Gouldstone
and Co.**

CLIENT
LIVING DANISH
PROJECT
LONDON ROAD
CRAWLEY
DRAWING TITLE
PROPOSED ELEVATION / SECTION 03

SCALE 1:500AD / 1:1000BAZ AD SHEET

STATUS
PLANNING

DRAWING NO
LR_P_302

REV
P05

©2023 GOULDSTONE AND CO. all rights reserved