


ALL DIMENSIONS MUST BE CHECKED ON SITE. INFORM THE ARCHITECT OF ANY DISCREPANCIES PRIOR TO CONSTRUCTION. INTERNAL LAYOUTS INDICATIVE.

NOTES

0 1 2 3 4 5 6 7 8 9 10 SCALE :

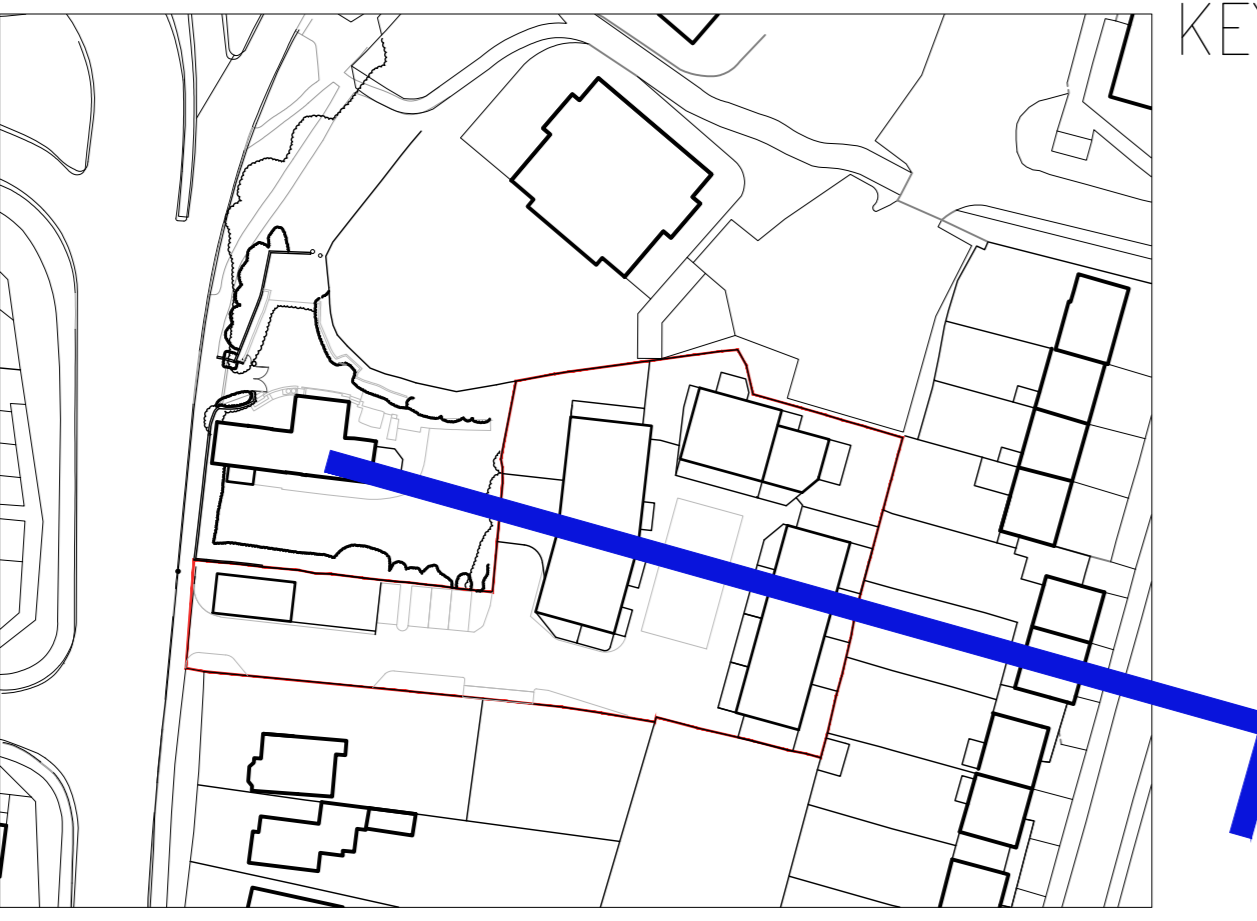

KEY PLAN :

REV	DATE	DESCRIPTION	DRN
P01	02.02.24	FIRST DRAFT	DC
P02	20.09.24	PLANNING	DC
P03	08.11.24	PLANNING	DC
P04	16.10.25	FINAL COORDINATION	DC
P05	21.11.25	REAR BARNERS REMOVED	DC

Gouldstone and Co.

CLIENT
LIVING DANISH
PROJECT
LONDON ROAD
CRAWLEY
DRAWING TITLE
PROPOSED ELEVATION / SECTION 04

SCALE 1:1000A0 A0 SHEET
STATUS
PLANNING
DRAWING NO
LR_P_303 REV
P05
©2023 GOULDSSTONE AND CO. all rights reserved