


ALL DIMENSIONS MUST BE CHECKED ON SITE. INFORM THE ARCHITECT OF ANY DISCREPANCIES PRIOR TO CONSTRUCTION. INTERNAL LAYOUTS INDICATIVE.

NOTES

0 1 2 3 4 5 SCALE :

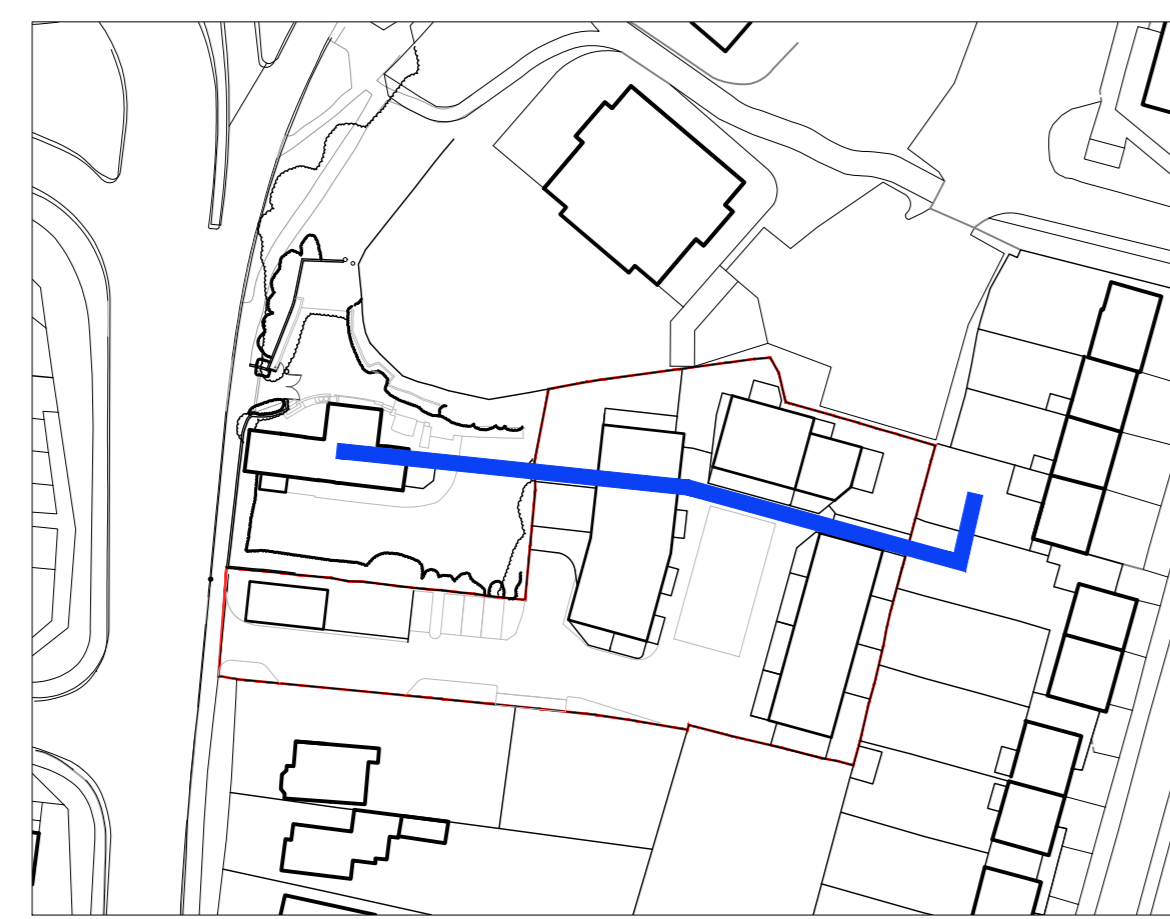

KEY PLAN :

REV	DATE	DESCRIPTION	DRN
P01	02.02.24	FIRST DRAFT	DC
P02	20.09.24	PLANNING	DC
P03	08.11.24	PLANNING	DC
P04	27.06.25	REDESIGN / REDUCTION OF NORTHERN BLOCK	DC
P05	10.12.25	SMALL KEY PLAN UPDATED	DC

Gouldstone and Co.

CLIENT
LIVING DANISH
PROJECT
LONDON ROAD
CRAWLEY
DRAWING TITLE
PROPOSED ELEVATION / SECTION 07

SCALE 1:500AD / 1:1000BAZ AD SHEET

STATUS

PLANNING

DRAWING NO. LR_P_306 REV. P05

©2023 GOULDSTONE AND CO. all rights reserved