


ALL DIMENSIONS MUST BE CHECKED ON SITE. INFORM THE ARCHITECT OF ANY DISCREPANCIES PRIOR TO CONSTRUCTION. INTERNAL LAYOUTS INDICATIVE.

NOTES

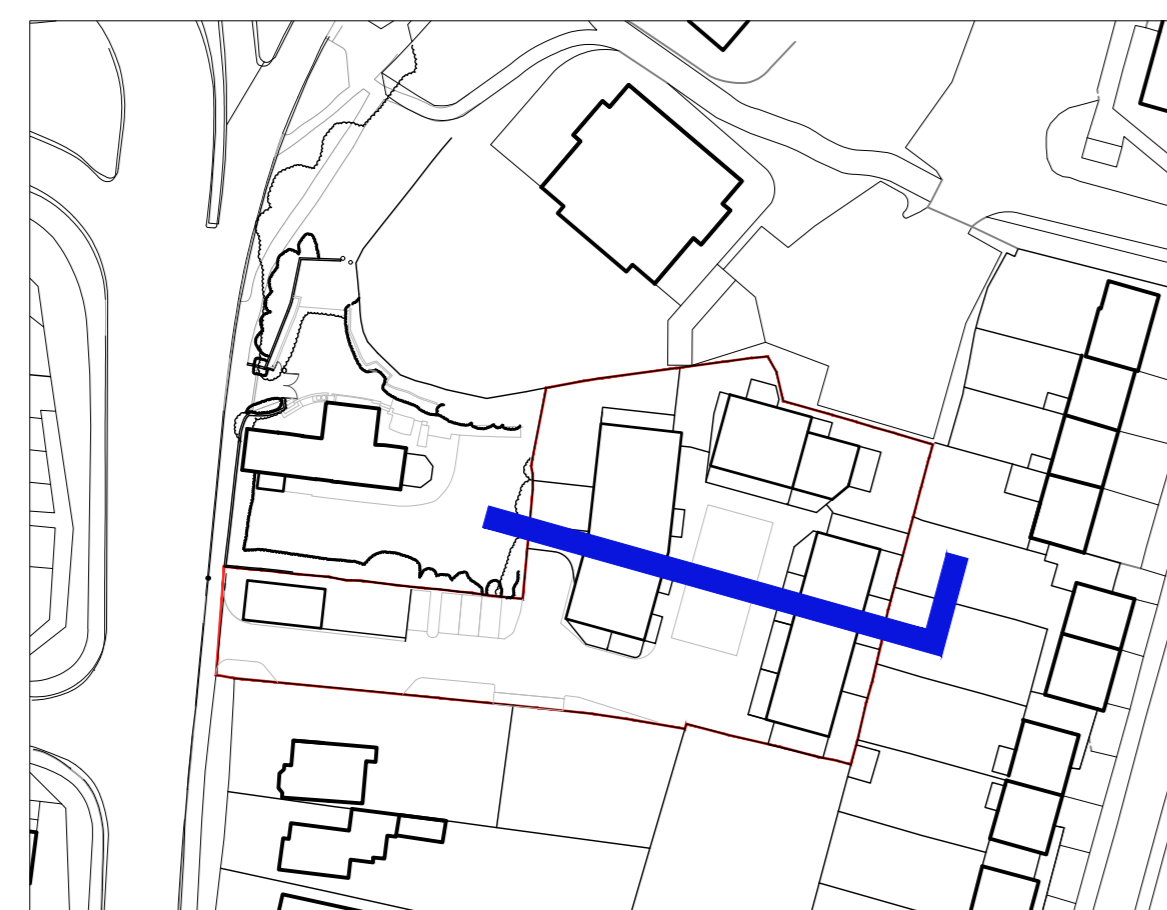

KEY PLAN :

0 1 2 3 4 5 SCALE :

REV	DATE	DESCRIPTION	DRN
P01	02.02.24	FIRST DRAFT	DC
P02	20.09.24	PLANNING	DC
P03	08.11.24	PLANNING	DC
P04	30.08.25	PLANNING	DC
P05	21.11.25	REAR DORMERS REMOVED	DC

**Gouldstone  
and Co.**

CLIENT  
LIVING DANISH  
PROJECT  
LONDON ROAD  
CRAWLEY  
DRAWING TITLE  
PROPOSED ELEVATION / SECTION 08

SCALE 1:500AD / 1:1000BAZ AD SHEET

STATUS

PLANNING

DRAWING NO. LR\_P\_307 REV. P05

©2023 GOULDSTONE AND CO. all rights reserved