


ALL DIMENSIONS MUST BE CHECKED ON SITE. INFORM THE ARCHITECT OF ANY DISCREPANCIES PRIOR TO CONSTRUCTION. INTERNAL LAYOUTS INDICATIVE.

NOTES

0 1 2 3 4 5 6 7 8 9 10 SCALE :

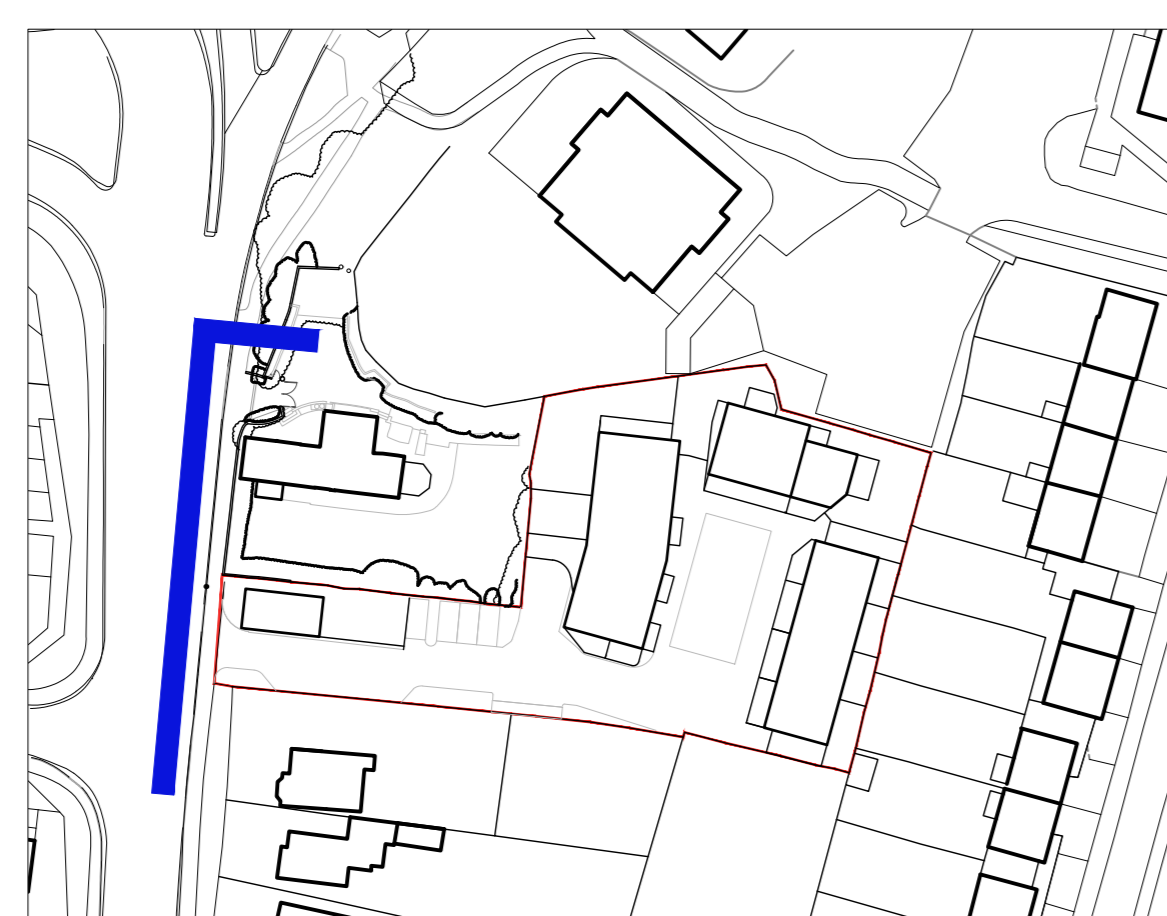

KEY PLAN :

REV	DATE	DESCRIPTION	DRN
P01	02.02.24	FIRST DRAFT	DC
P02	20.09.24	PLANNING	DC
P03	10.02.25	CONTEXT SHOWN BEHIND IN GREY	DC
P04	30.05.25	PLANNING	DC
P05	16.10.25	FINAL COORDINATION	DC

Gouldstone and Co.

CLIENT
LIVING DANISH
PROJECT
LONDON ROAD
CRAWLEY

DRAWING TITLE
EXISTING AND PROPOSED
LONDON ROAD ELEVATION

SCALE 1:1000@A0 AD SHEET

STATUS
PLANNING

DRAWING NO
LR_P_309

REV
P05

©2023 GOULDSTONE AND CO. all rights reserved