



ALL DIMENSIONS MUST BE CHECKED ON SITE. INFORM THE ARCHITECT OF ANY DISCREPANCIES PRIOR TO CONSTRUCTION.
 INTERNAL LAYOUTS INDICATIVE.
 NOTES

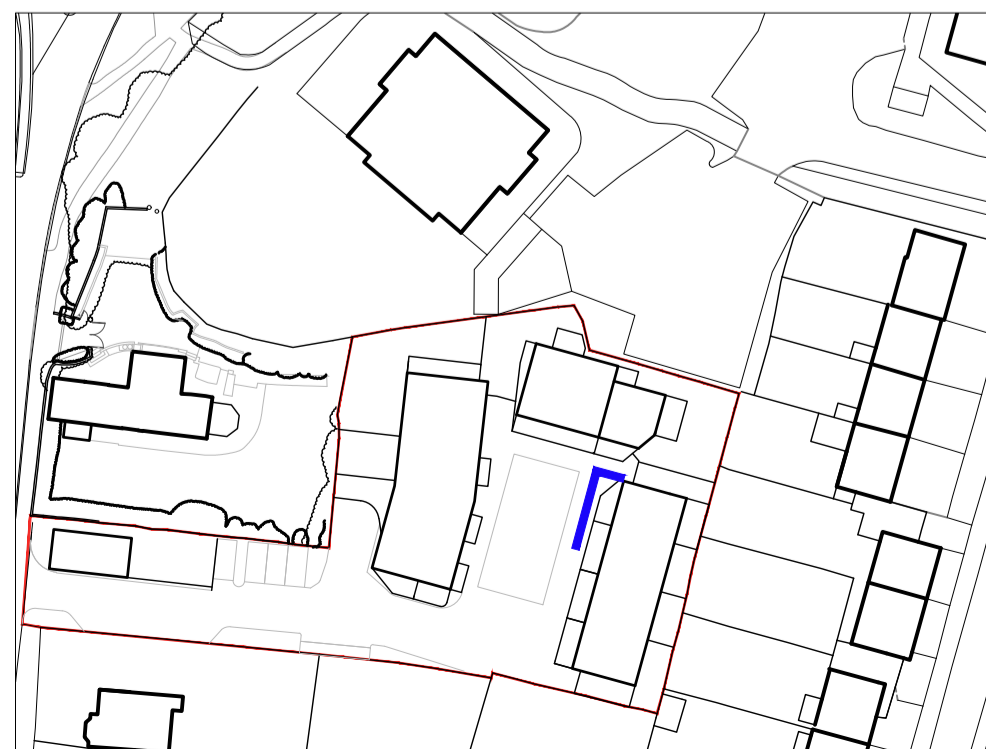

KEY PLAN :

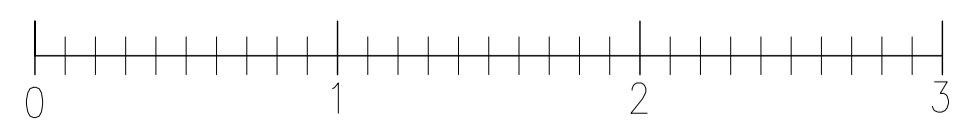

SCALE :

ELEVATION KEY:

- ① PALE YELLOW STOCK BRICK
- ② PLANTING AND WINDOW BOX
- ③ TIMBER ALUMINIUM COMPOSITE WINDOW
- ④ RECESSED PALE RENDER DETAILING TO WINDOW HEAD
- ⑤ PALE CONCRETE COPING
- ⑥ LOW LEVEL PLANTING
- ⑦ SOLDIER COURSE BRICKWORK
- ⑧ GALVANISED AND POWDER COATED METAL RAILINGS
- ⑨ TOP FLOOR TERRACE
- ⑩ DARKER RED BRICK TO LOW LEVELS
- ⑪ TIMBER FRONT DOOR
- ⑫ HORIZONTAL CONCRETE BANDING
- ⑬ DECORATIVE BRICK BANDING
- ⑭ GREY ZINC ROOF

| REV | DATE | DESCRIPTION | DRN |
|-----|----------|------------------------|-----|
| P01 | 02.02.24 | FIRST DRAFT | DC |
| P02 | 20.09.24 | PLANNING | DC |
| P03 | 08.11.24 | PLANNING | DC |
| P04 | 10.12.25 | SMALL KEY PLAN UPDATED | DC |

Gouldstone
and Co.

CLIENT
LIVING DANISH
PROJECT
LONDON ROAD
CRAWLEY
DRAWING TITLE
PROPOSED TYPICAL ELEVATION 01

SCALE 1:250A1 A1 SHEET
 STATUS
 PLANNING
 DRAWING NO
 LR_P_350
 REV
 P04
 ©2023 GOULDSSTONE AND CO. all rights reserved