



ALL DIMENSIONS MUST BE CHECKED ON SITE. INFORM THE ARCHITECT OF ANY DISCREPANCIES PRIOR TO CONSTRUCTION.
 INTERNAL LAYOUTS INDICATIVE.

NOTES

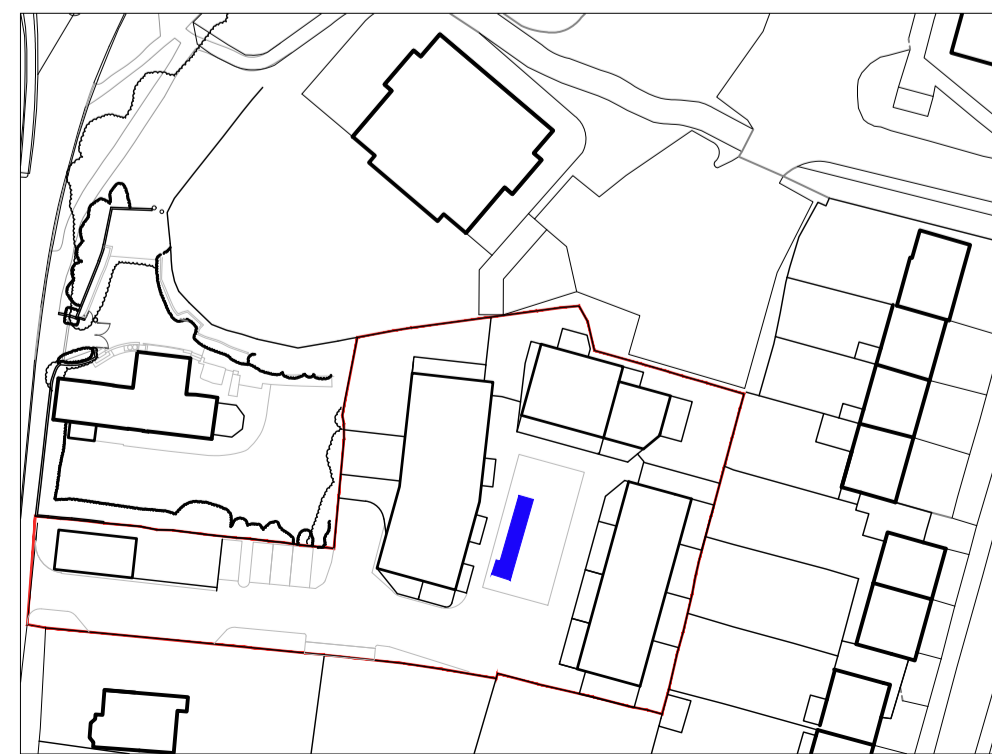

KEY PLAN :

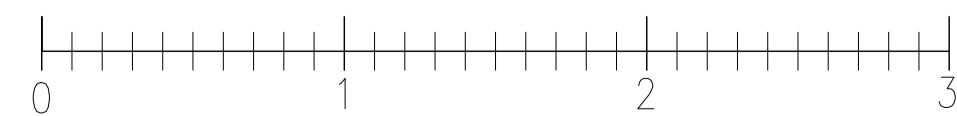

SCALE :

ELEVATION KEY:

1. PALE YELLOW STOCK BRICK
2. PLANTING AND WINDOW BOX
3. TIMBER ALUMINIUM COMPOSITE WINDOW
4. RECESSED PALE RENDER DETAILING TO WINDOW HEAD
5. PALE CONCRETE COPING
6. LOW LEVEL PLANTING
7. SOLDIER COURSE BRICKWORK
8. GALVANISED AND POWDER COATED METAL RAILINGS
9. TERRACE
10. DARKER RED BRICK TO LOW LEVELS
11. TIMBER FRONT DOOR
12. HORIZONTAL CONCRETE BANDING
13. DECORATIVE BRICK BANDING
14. GREY ZINC ROOF

REV	DATE	DESCRIPTION	DRN
P01	02.02.24	FIRST DRAFT	DC
P02	20.09.24	FIRST DRAFT	DC
P03	08.11.24	PLANNING	DC
P04	10.12.25	SMALL KEY PLAN UPDATED	DC

Gouldstone
and Co.

CLIENT
LIVING DANISH
PROJECT
LONDON ROAD
CRAWLEY
DRAWING TITLE
PROPOSED TYPICAL ELEVATION 02

SCALE 1:250A1 A1 SHEET

STATUS

PLANNING

DRAWING NO

LR_P_351 P04

©2023 GOULDSTONE AND CO. all rights reserved