


ALL DIMENSIONS MUST BE CHECKED ON SITE. INFORM THE ARCHITECT OF ANY DISCREPANCIES PRIOR TO CONSTRUCTION.
 INTERNAL LAYOUTS INDICATIVE.

NOTES



KEY PLAN :

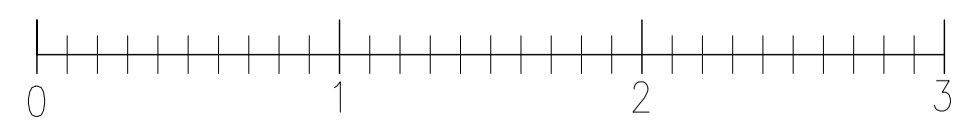

SCALE :

ELEVATION KEY:

- 1) PALE YELLOW STOCK BRICK
- 2) TIMBER ALUMINIUM COMPOSITE WINDOW
- 3) PALE CONCRETE COPING
- 4) LOW LEVEL PLANTING
- 5) SOLDIER COURSE BRICKWORK
- 6) DARKER RED BRICK TO LOW LEVELS
- 7) TIMBER FRONT DOOR
- 8) HORIZONTAL CONCRETE BANDING

REV	DATE	DESCRIPTION	DRN
PO1	02.02.24	FIRST DRAFT	DC
PO2	20.09.24	FIRST DRAFT	DC
PO3	10.12.25	SMALL KEY PLAN UPDATED	DC

Gouldstone and Co.

CLIENT
 LIVING DANISH
 PROJECT
 LONDON ROAD
 CRAWLEY
 DRAWING TITLE
 PROPOSED FRONT BUILDING ELEVATION

SCALE 1:250A1 A1 SHEET
 STATUS
 PLANNING
 DRAWING NO
 LR_P_352
 REV
 P03

© 2023 GOULDSSTONE AND CO. all rights reserved