

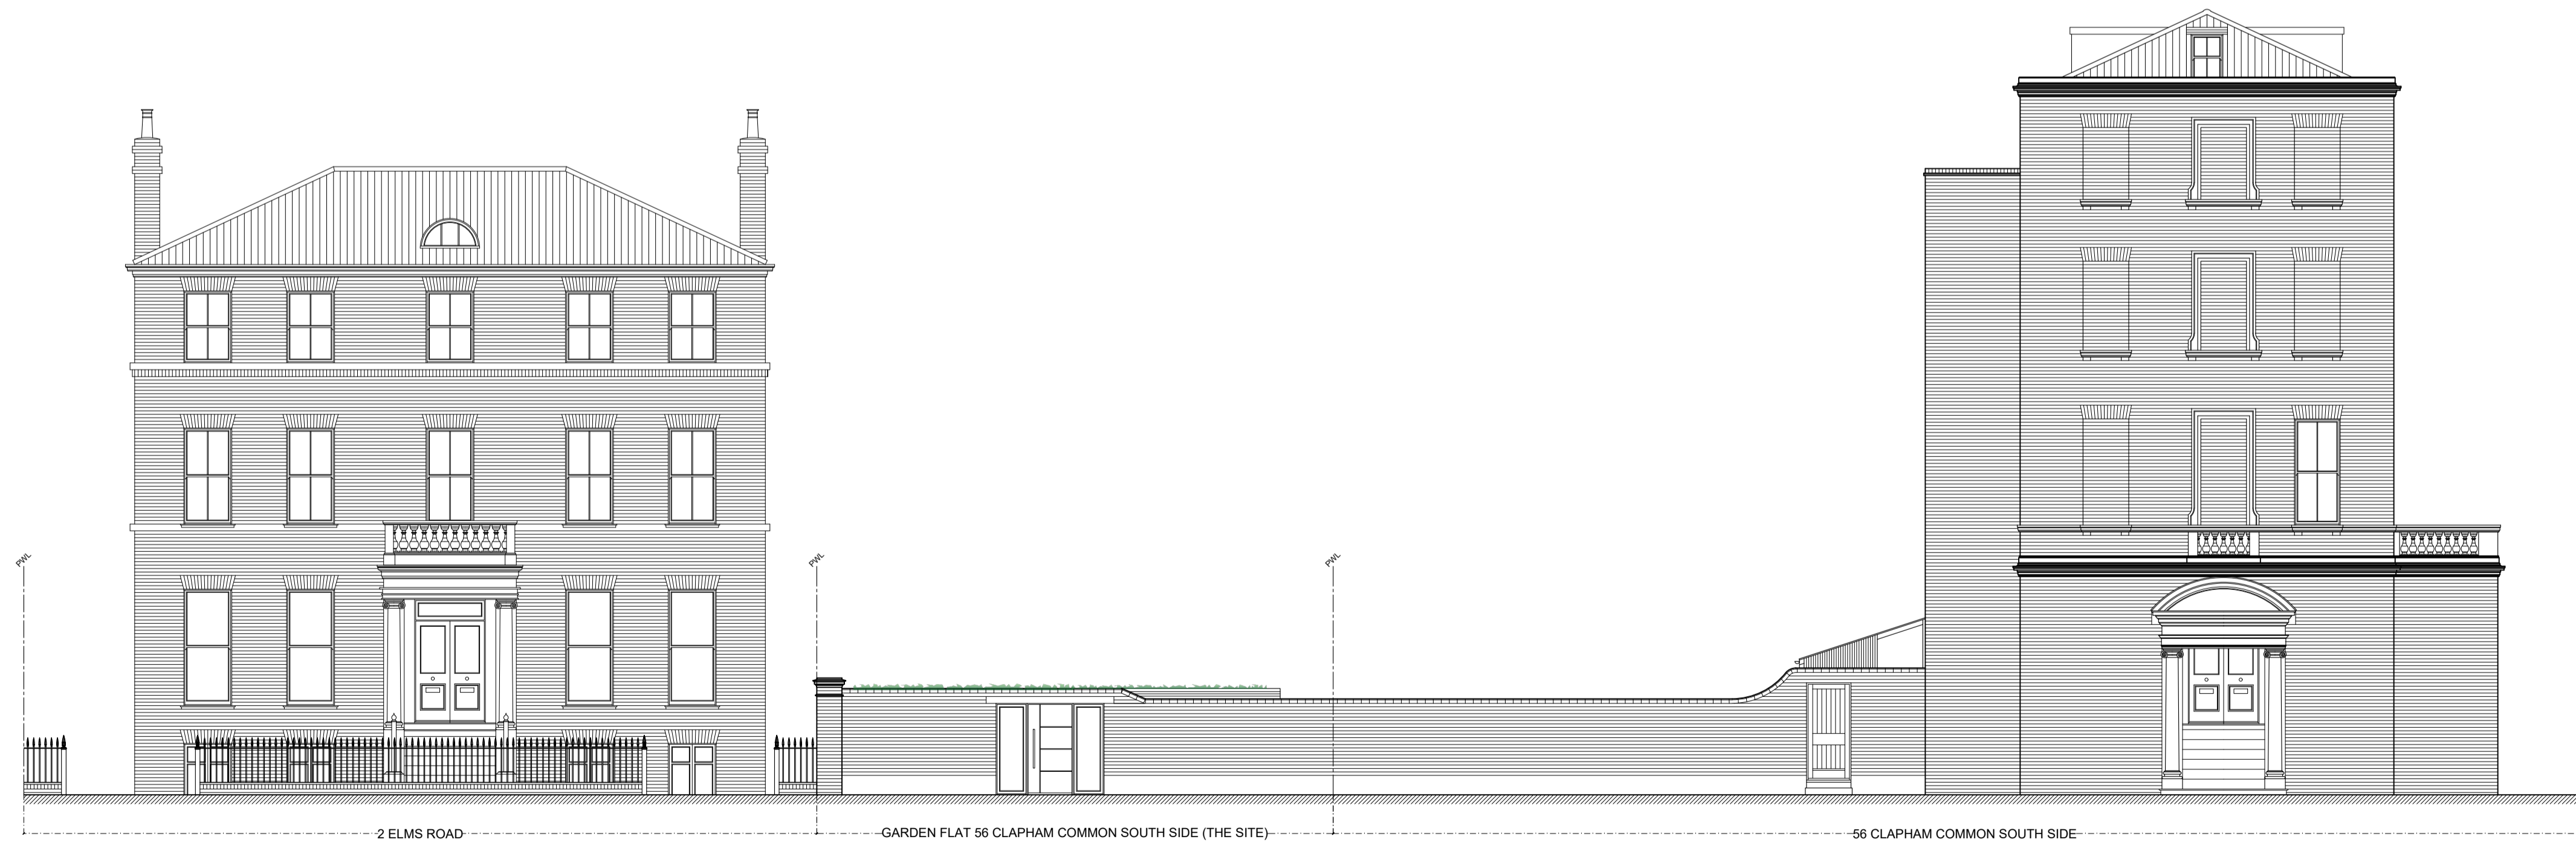


Existing Elms Road Street Scene

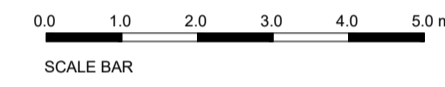

Proposed Elms Road Street Scene

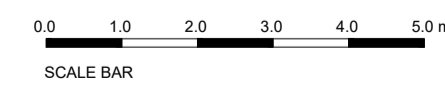

client :
LISA MATHER

drawing title :
EXISTING AND PROPOSED
STREET SCENES
ELMS ROAD

property :
GARDEN FLAT
56 CLAPHAM COMMON SOUTH SIDE
LONDON
SW4 9DA

AVIS APPLETON & ASSOCIATES
11 Barmouth Road
Wandsworth
London SW18 2DT
t: 0208 877 9170
e: post@avisappleton.com

scale : A1 @ 1:100
date : 15/12/2022
drawing number : 22:8995:12
drawn by : OH