
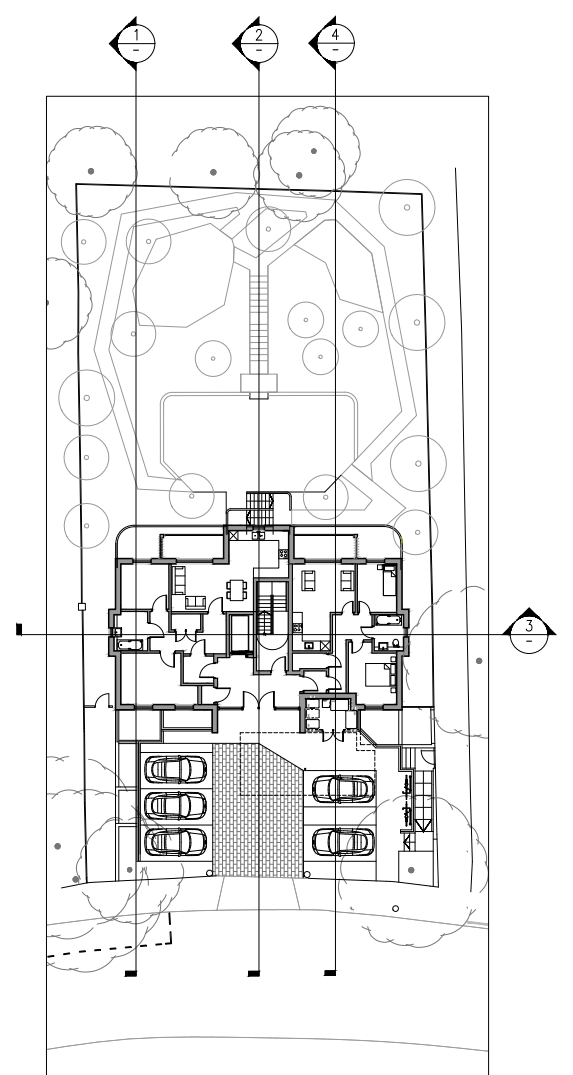


NOTES:
 Do not scale.
 Contractor must verify all dimensions on site before commencing any work or preparing shop drawings which must be approved by the Architect before manufacture.
 Any extra entailed in work shown on this drawing must be claimed and approved before proceeding.

CHECKED _____

© - COPYRIGHT
 REPRODUCTION OF THE WHOLE OR PART OF THE DOCUMENT CONSTITUTES AN INFRINGEMENT OF COPYRIGHT. THE INFORMATION, IDEAS AND CONCEPTS CONTAINED IN THIS DOCUMENT IS/ARE CONFIDENTIAL. THE RECIPIENTS OF THIS DOCUMENT IS/ARE PROHIBITED FROM DISSEMINATING SUCH INFORMATION, IDEAS AND CONCEPTS TO ANY PERSON WITHOUT PRIOR WRITTEN CONSENT OF THE COPYRIGHT HOLDER.

REV	DATE	DESCRIPTION

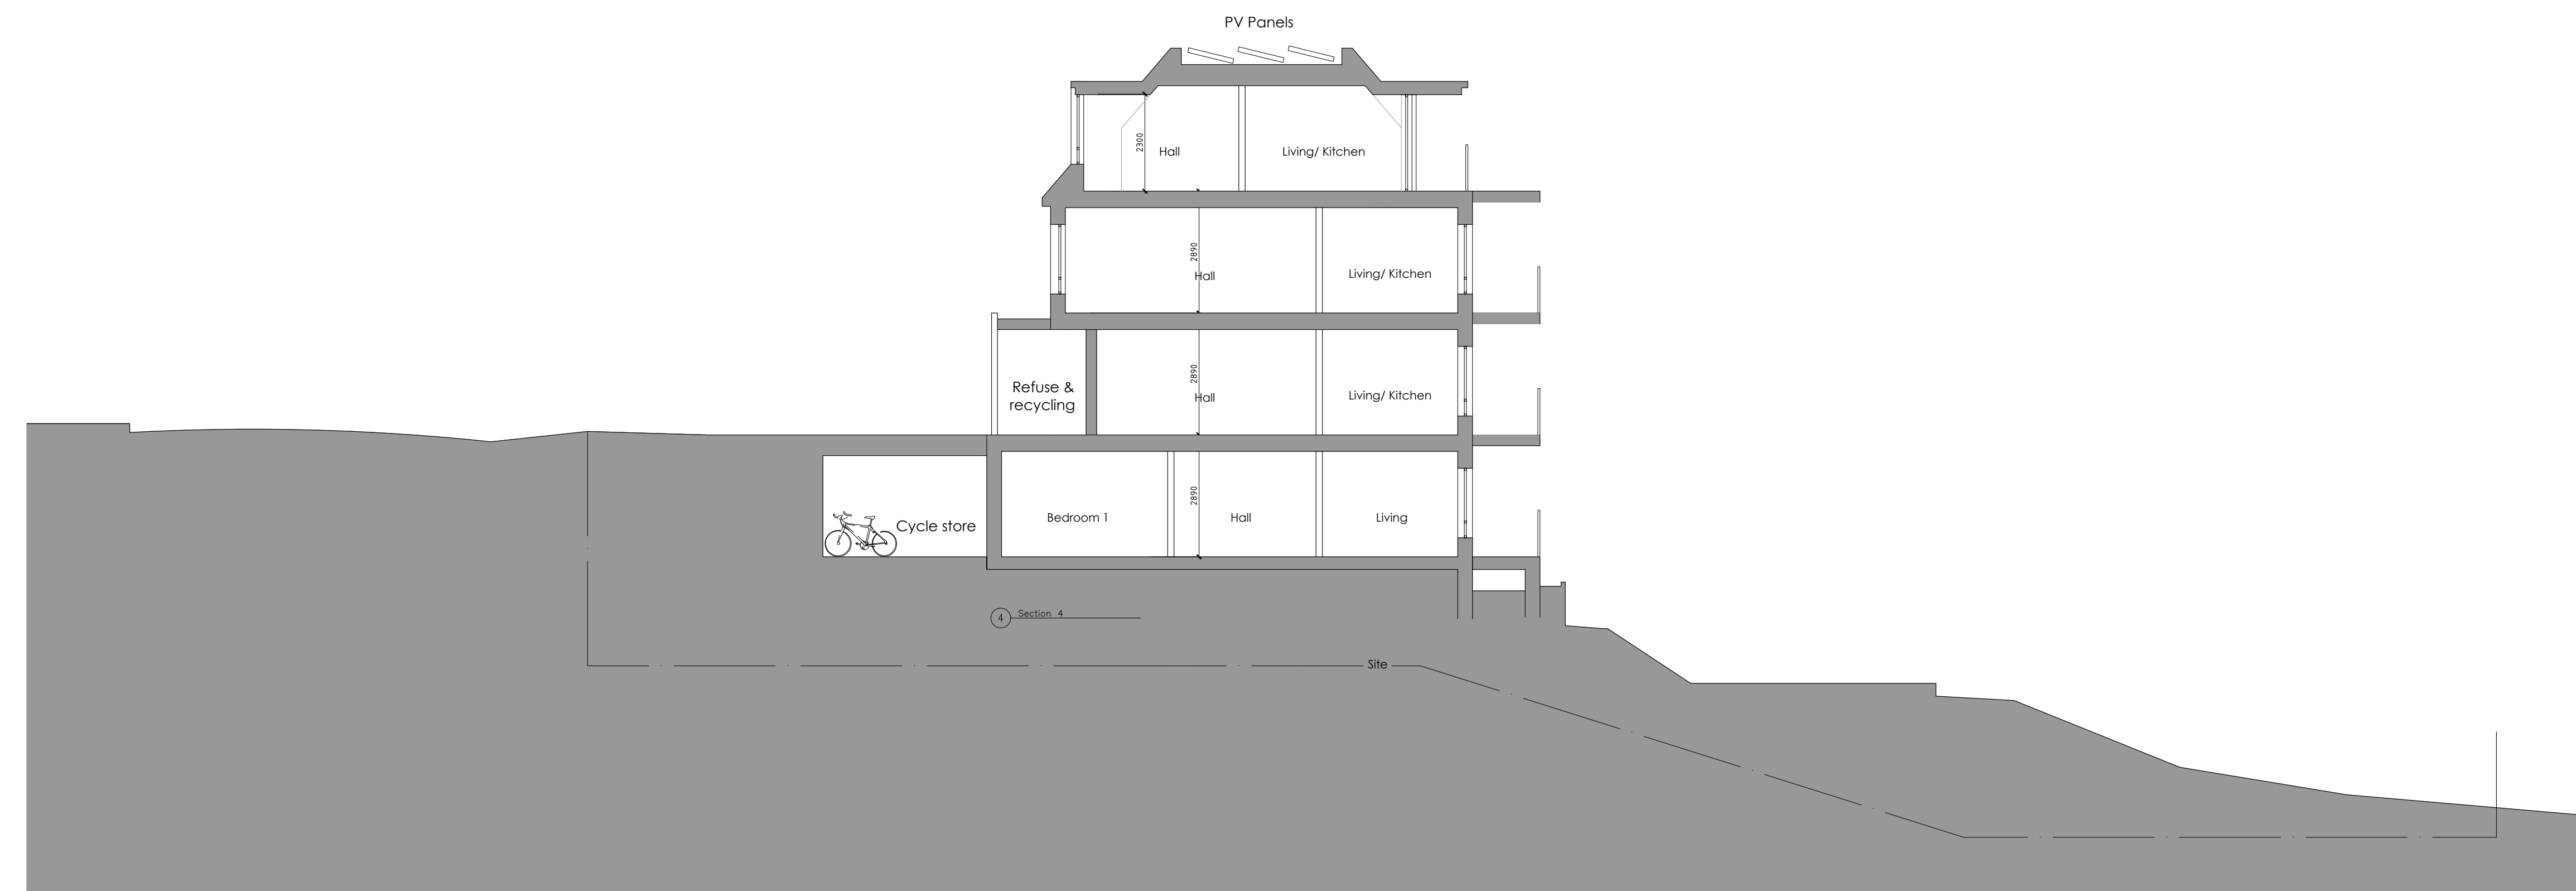

Key Plan

TPOLOGY Architects

11th Floor, No.1 Croydon
 11- 16 Addiscombe Road
 Croydon
 CR0 0XT
 www.typology-architects.com

drawing title
Proposed Sections

Section 3 & 4

project
**13a Russell Hill
 Purley
 CR8 2JB**



scale 1:100 @ A1

drawn GO

date July 2023

job no_

drawing status Planning	drawing number 2398_PL_201
rev	

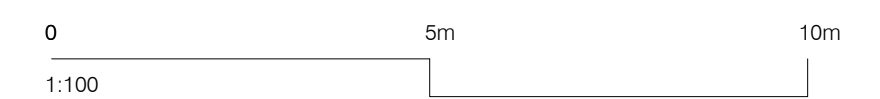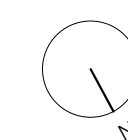




- Key to Materials
- ① Brickwork, Red
 - ② White Render
 - ③ Weathered Zinc
 - ④ Brickwork detailing
 - ⑤ Red roof tiles
 - ⑥ Aluminium framed windows
 - ⑦ Aluminium framed doors
 - ⑧ Roof lights
 - ⑨ Metal & Timber balustrade

NOTES:
Do not scale.
Contractor must verify all dimensions on site before commencing any work or preparing shop drawings which must be approved by the Architect before manufacture.
Any extra entailed in work shown on this drawing must be claimed and approved before proceeding.

CHECKED _____

© - COPYRIGHT
REPRODUCTION OF THE WHOLE OR PART OF THE DOCUMENT CONSTITUTES AN INFRINGEMENT OF COPYRIGHT. THE INFORMATION, IDEAS AND CONCEPTS CONTAINED IN THIS DOCUMENT IS/ARE CONFIDENTIAL. THE RECIPIENTS OF THIS DOCUMENT IS/ARE PROHIBITED FROM DISSEMINATING SUCH INFORMATION, IDEAS AND CONCEPTS TO ANY PERSON WITHOUT PRIOR WRITTEN CONSENT OF THE COPYRIGHT HOLDER.

REV	DATE	DESCRIPTION

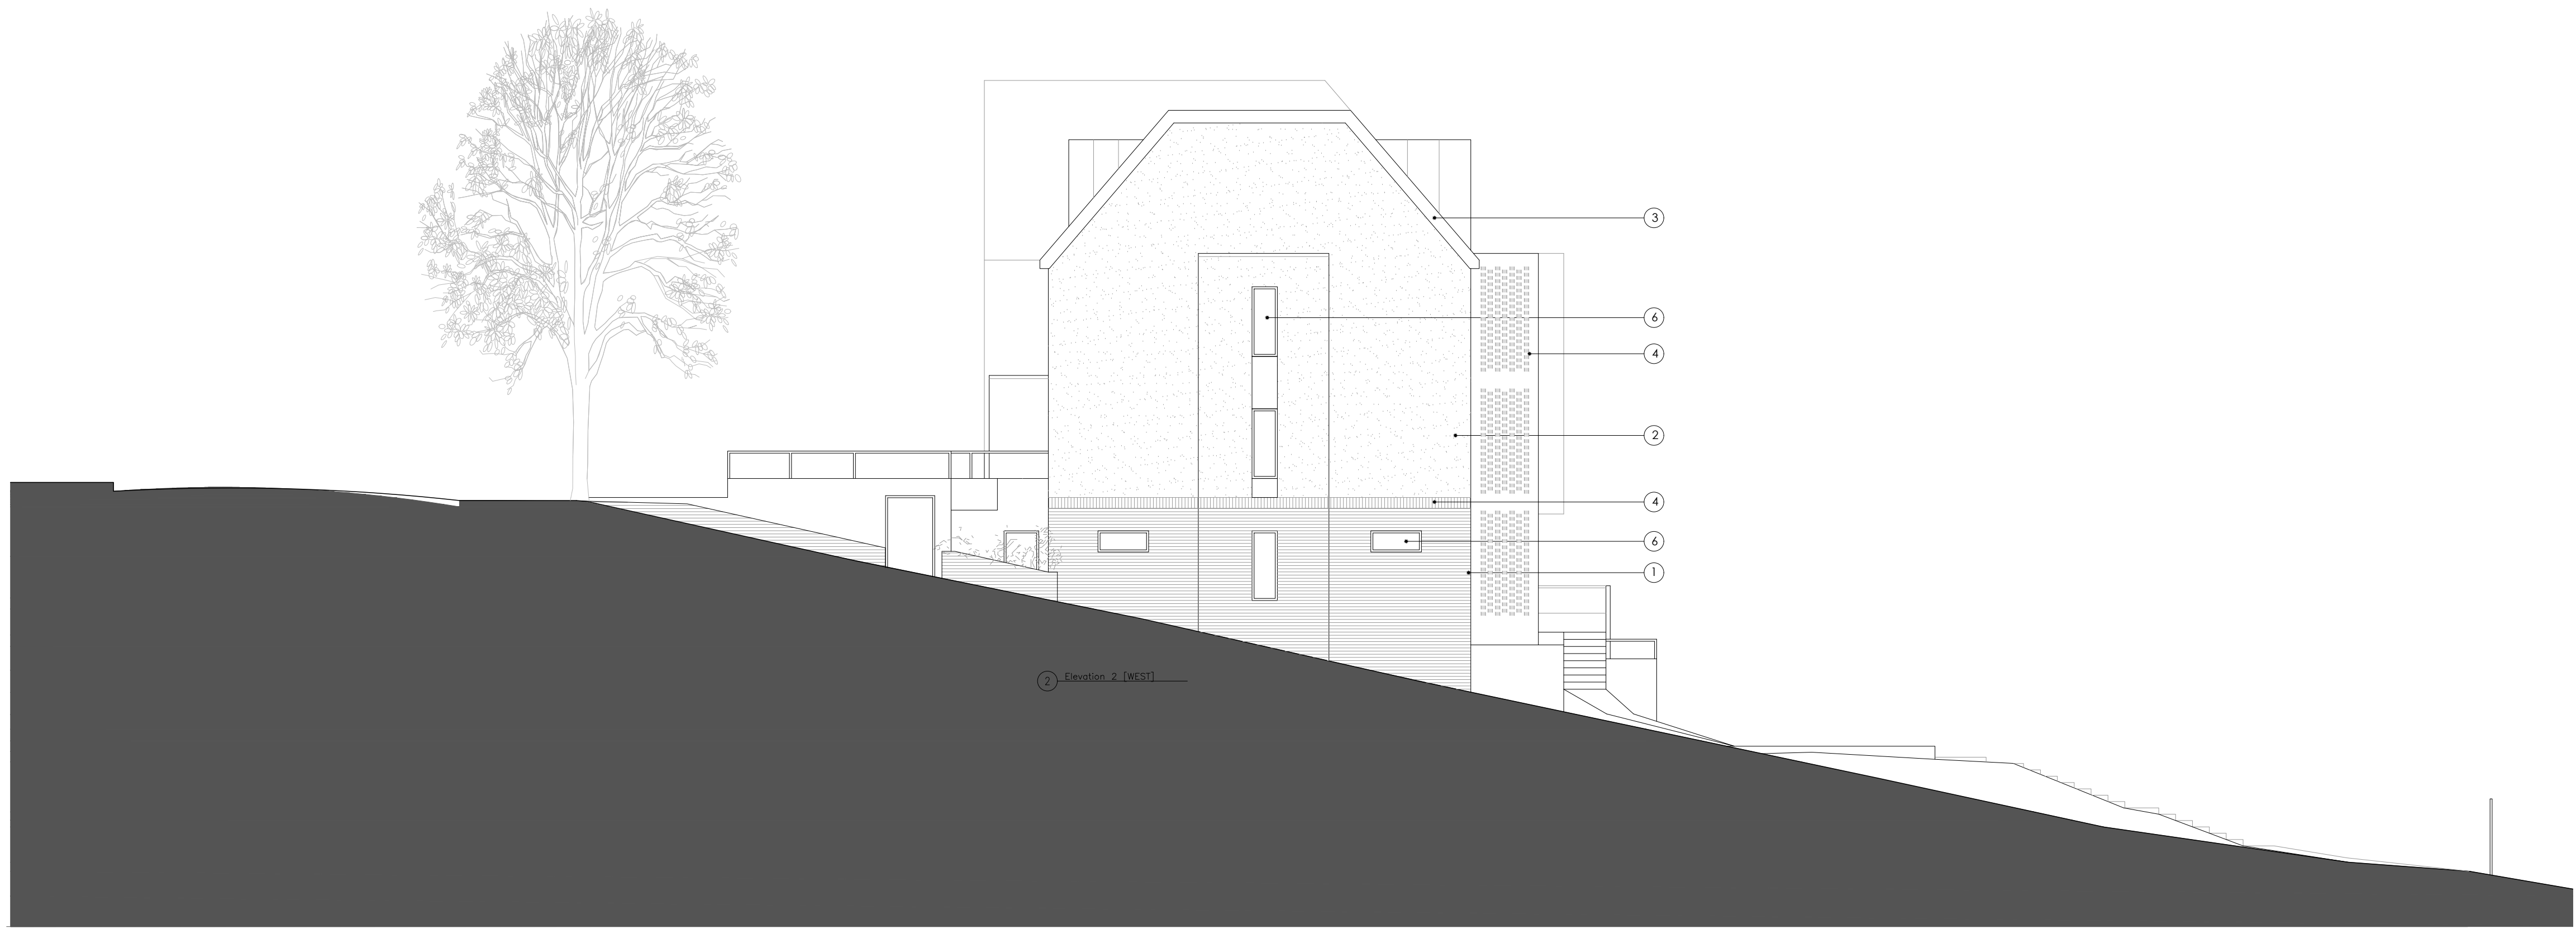

TPOLOGY Architects


11th Floor, No.1 Croydon
11- 16 Addiscombe Road
Croydon
CR0 0XT
www.typology-architects.com

drawing title
Proposed Elevations

Elevations 1 & 2

project
**13a Russell Hill
Purley
CR8 2JB**

scale 1:100 @ A1
drawn GO
date July 2023
job no_
drawing status Planning drawing number 2398_PL_300 rev .

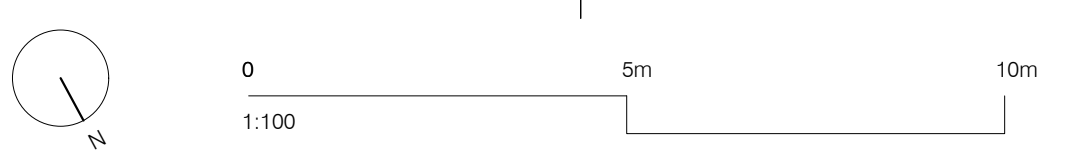



STREET ELEVATION

