



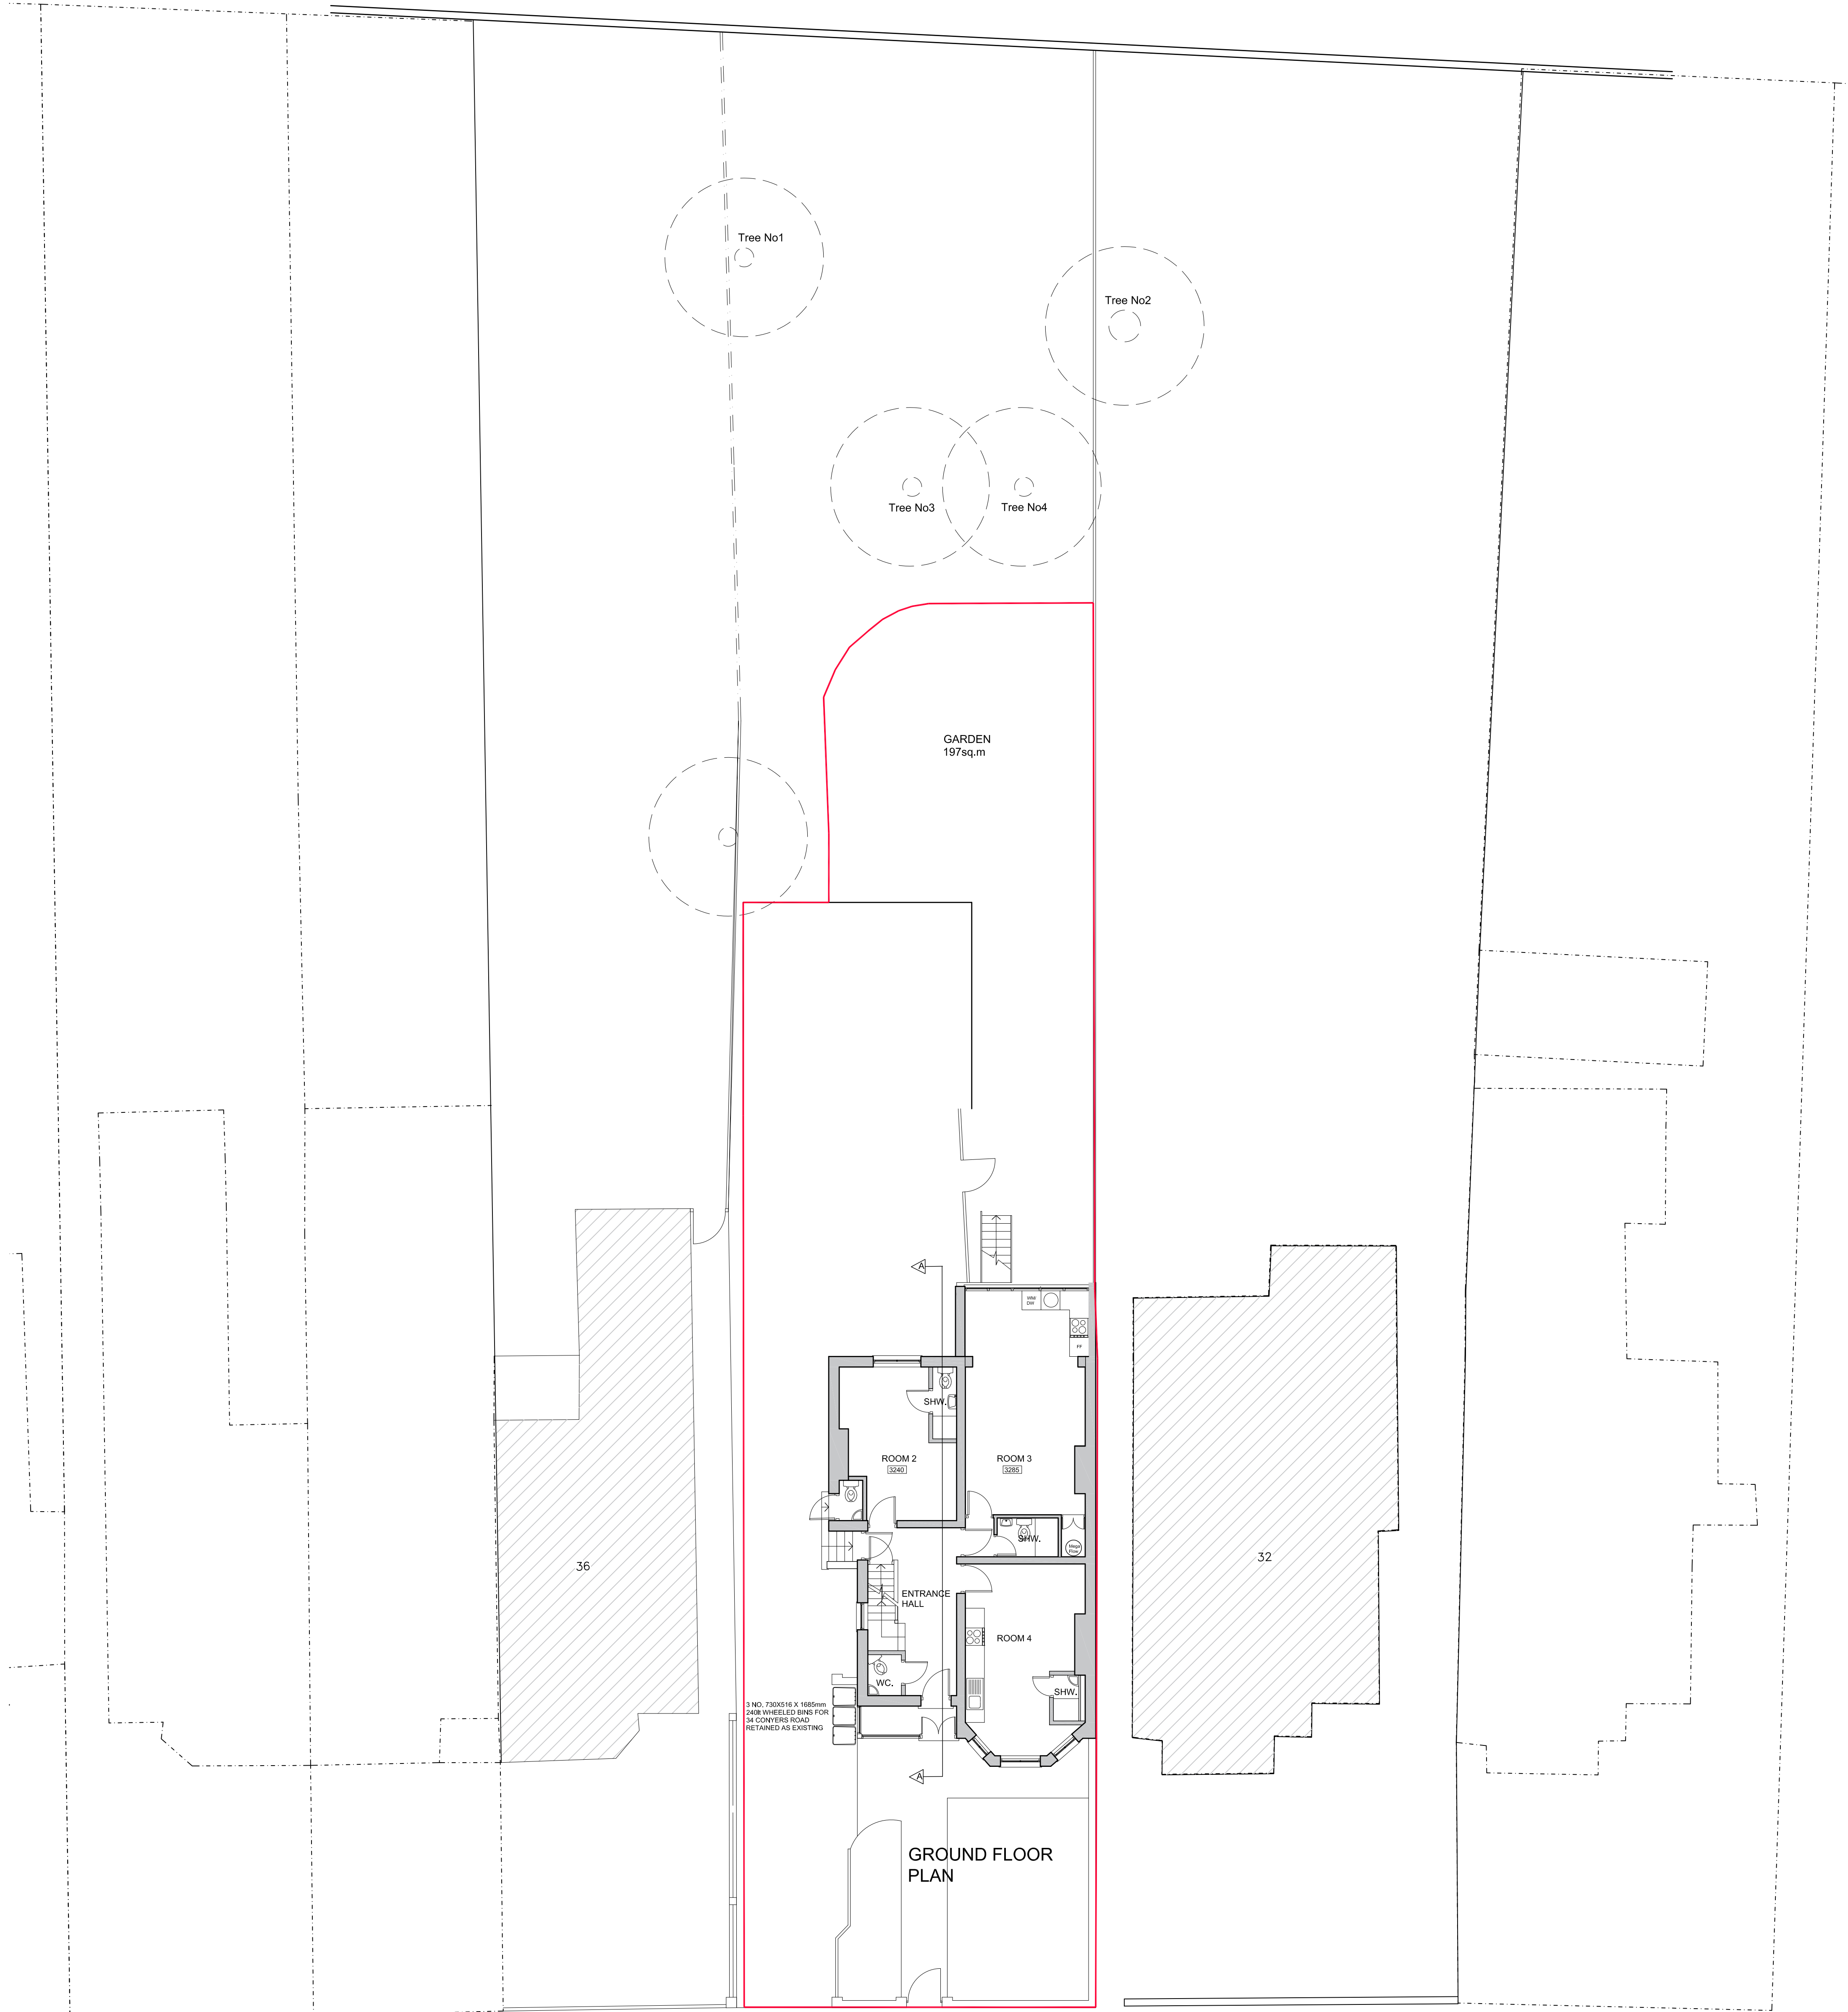

Rev. B Layout for Unit 3 Revised 04.09.23 mc
Rev. A Tree at The Rear and Tree Numbers Added 01.03.21 mc

CONYER'S ROAD

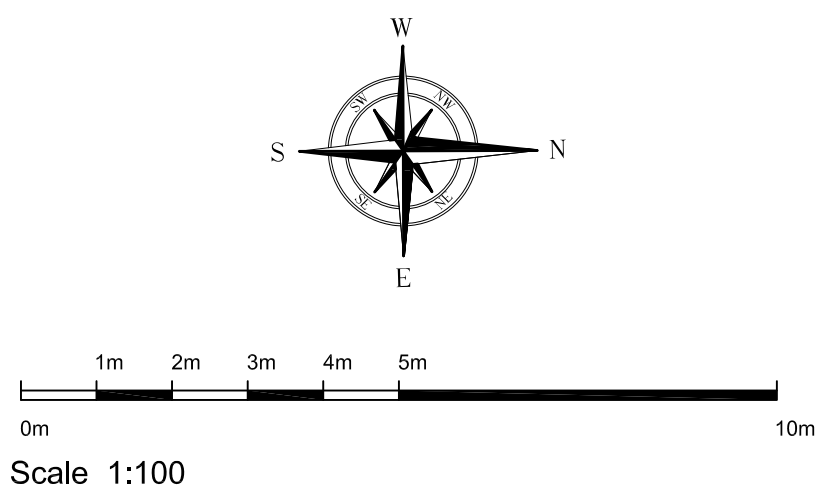

RUSSELL ASSOCIATES
ARCHITECTS
ARCHITECTURE : INTERIOR : PLANNING
86 BLACKHEATH ROAD, GREENWICH LONDON SE10 8DA
Tel : 0208 3200990 Email : info@russellassociates.co.uk

EXISTING BLOCK PLAN		
34 CONYER'S ROAD STREATHAM LONDON SW16 6LT		
Page Size : A1	Dwg. No:	1356/02B
Scale : 1:100		
Date : 01.02.18		
Drawn By : mc		
Check By :		