
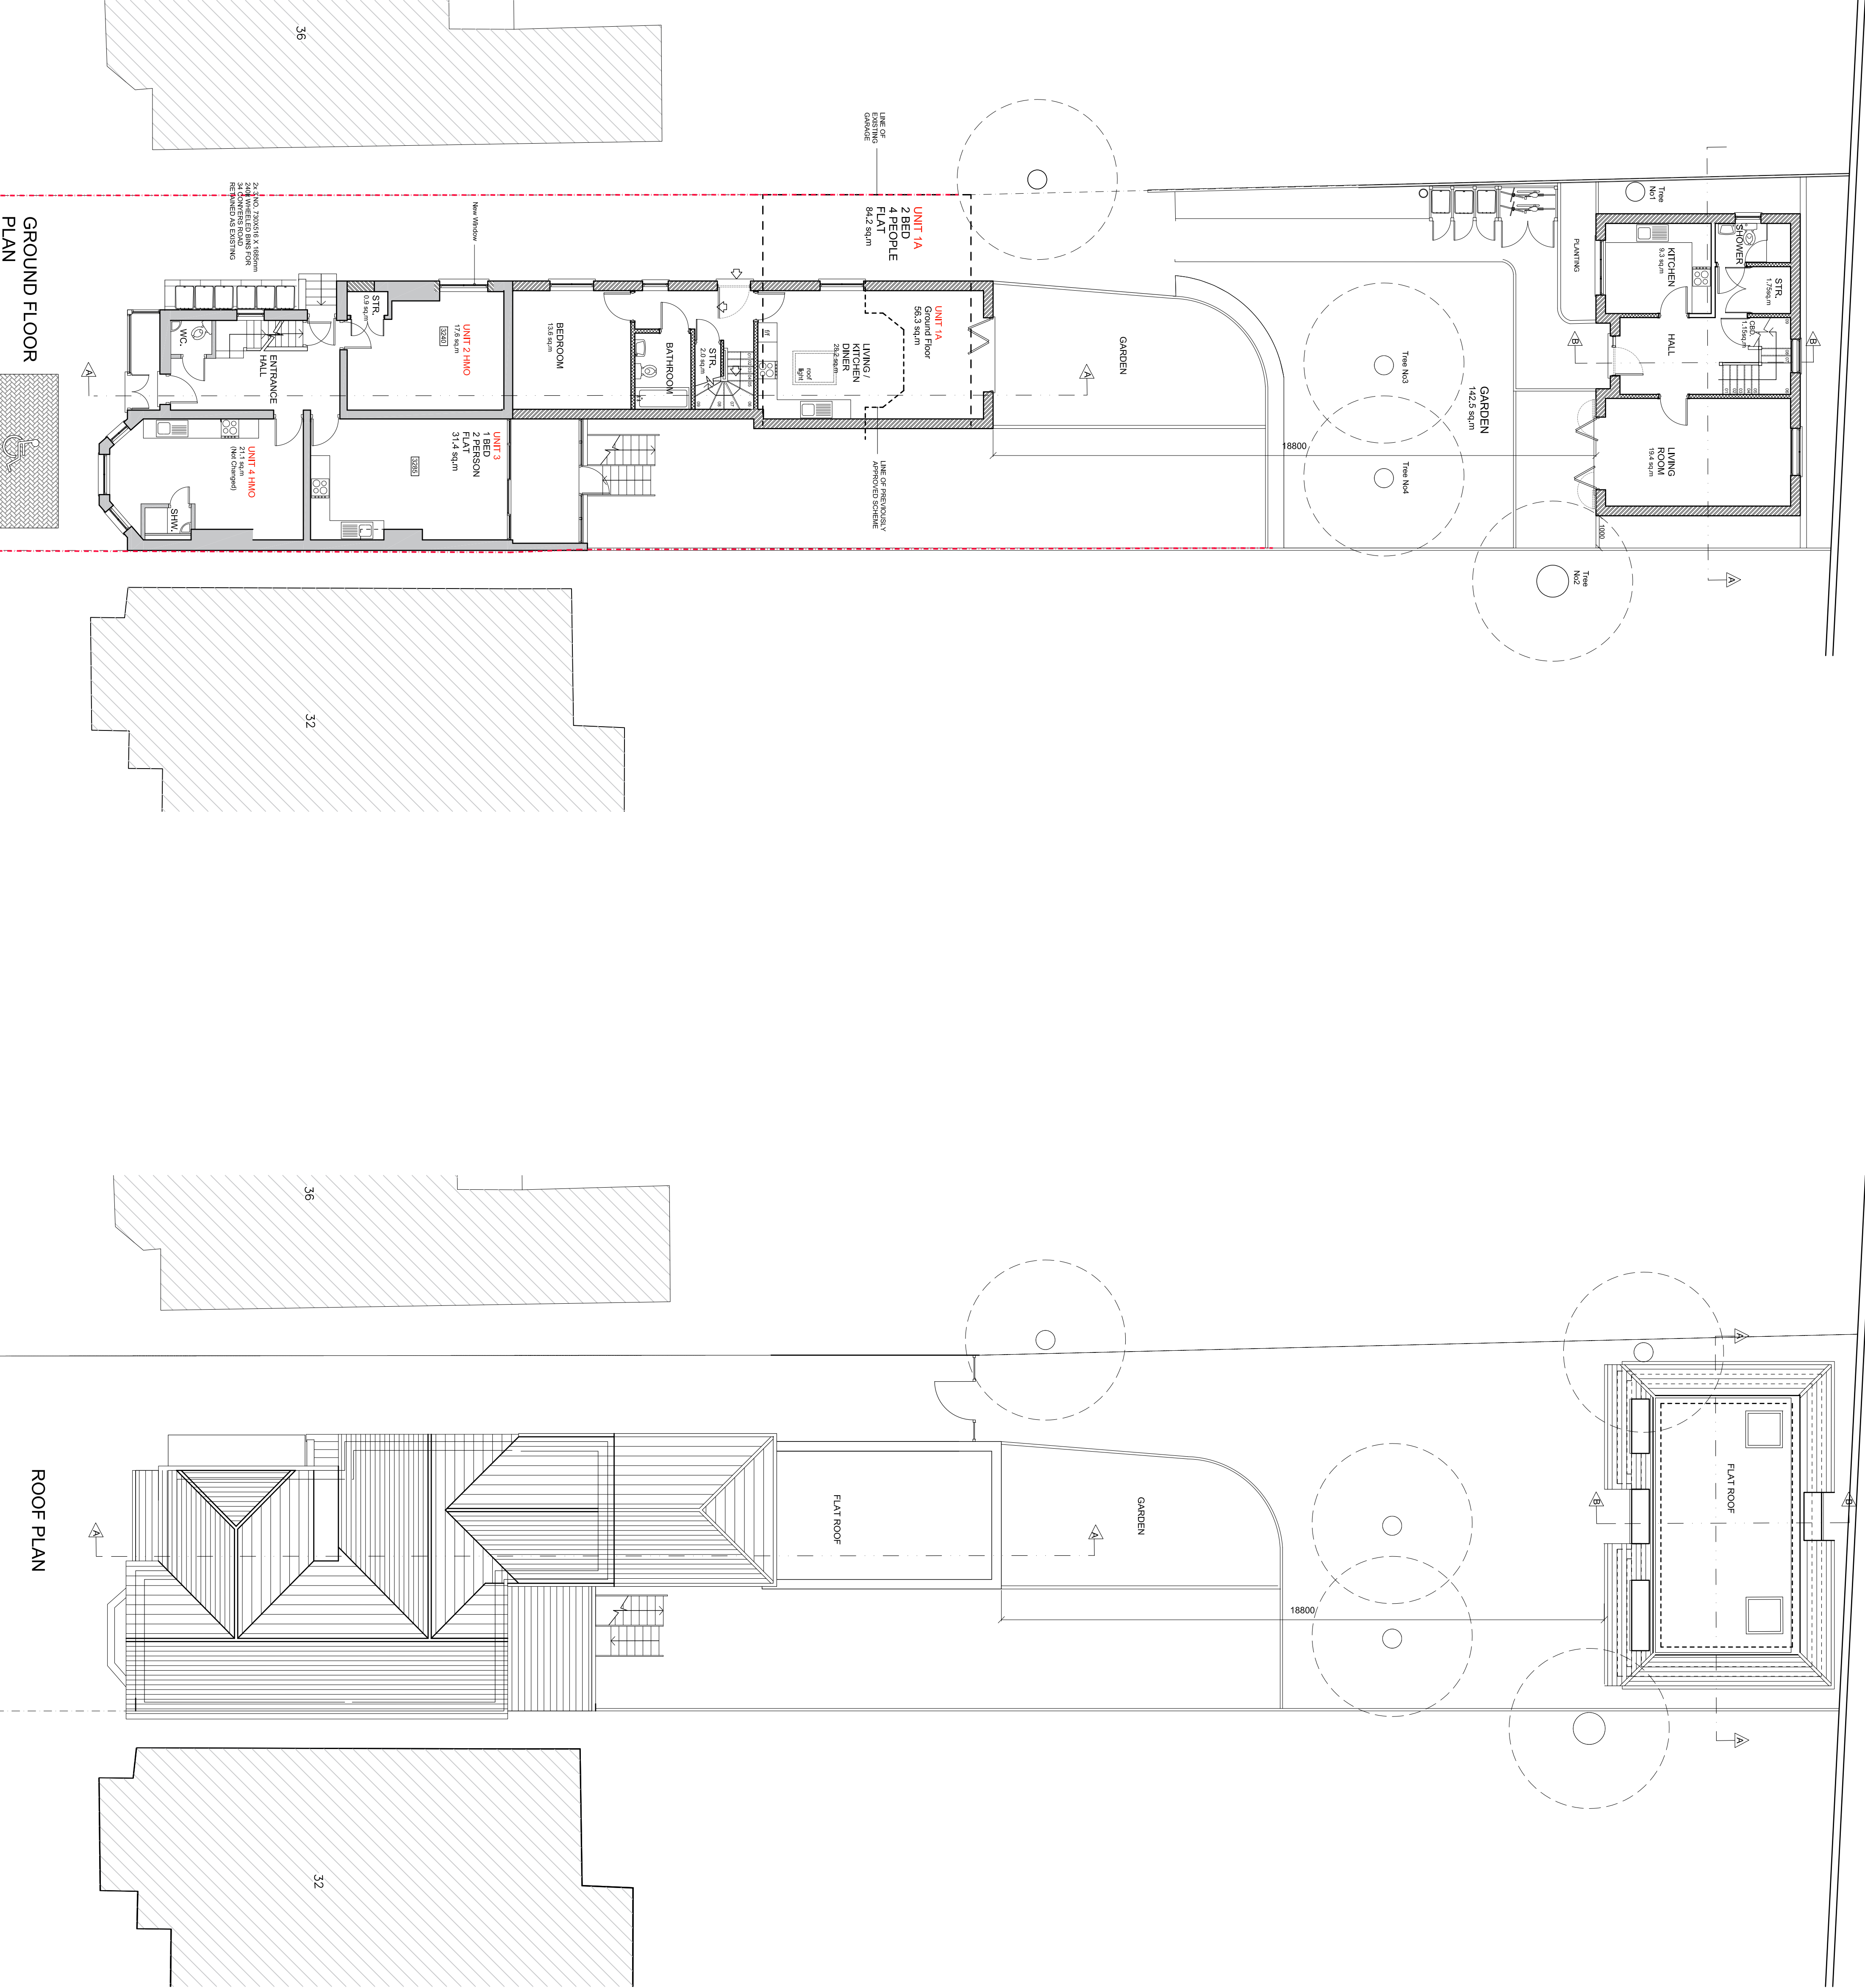


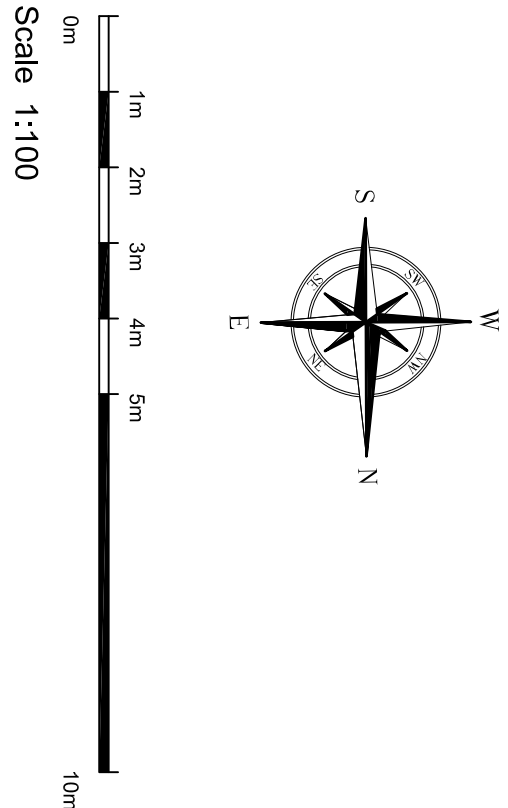

RUSSELL ASSOCIATES A R C H I T E C T S ARCHITECTURE : INTERIOR : PLANNING 86 BLACKHEATH ROAD GREENWICH LONDON SE10 8DA Tel : 0208 320090 Email : info@russellassociates.co.uk	
PROPOSED Ground Floor and Block Plan with New House at The Rear	
34 CONVER'S ROAD STREATHAM LONDON SW16 6LT	
Page Size : A1 Scale : 1:100 Date : 12.09.22 Drawn By : mc Check By :	Dwg No.: 1356/33