


Scale 1:100

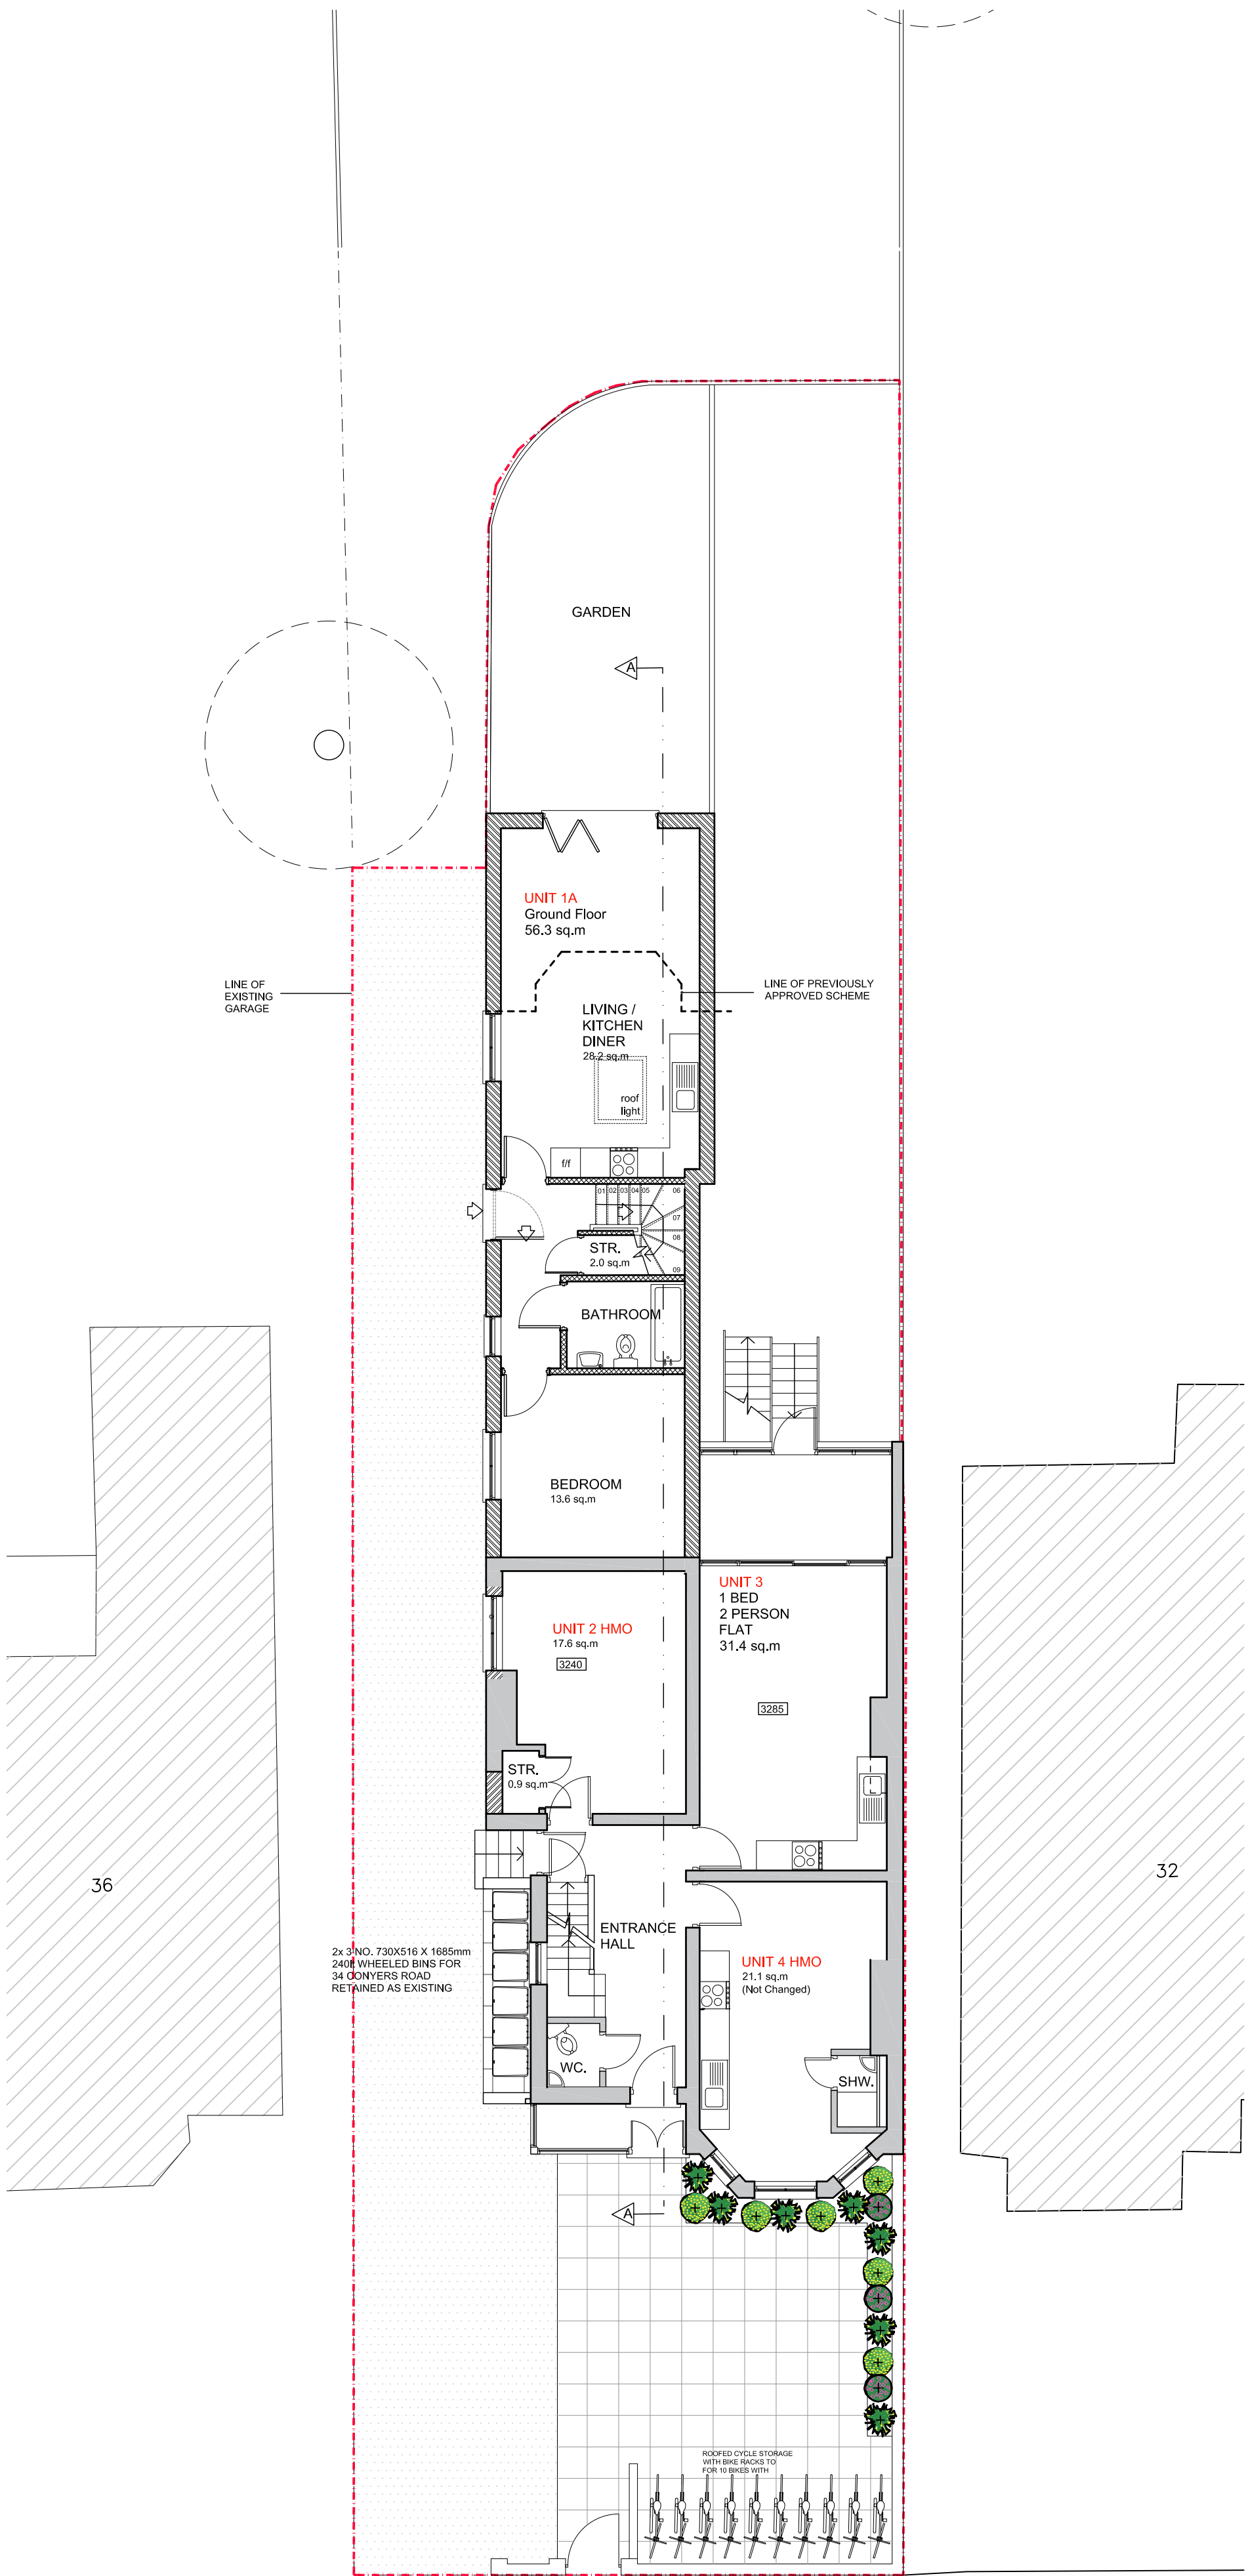

RUSSELL ASSOCIATES ARCHITECTS

ARCHITECTURE : INTERIOR : PLANNING

86 BLACKHEATH ROAD, GREENWICH LONDON SE10 8DA
Tel : 0208 3200990 Email : info@russellassociates.co.uk

PROPOSED LANDSCAPING

34 CONYER'S ROAD
STREATHAM
LONDON SW16 6LT

Page Size : A1
Scale : 1:100
Date : 12.09.22
Drawn By : mc
Check By :

Dwg. No:
1356/35