



GROUND FLOOR

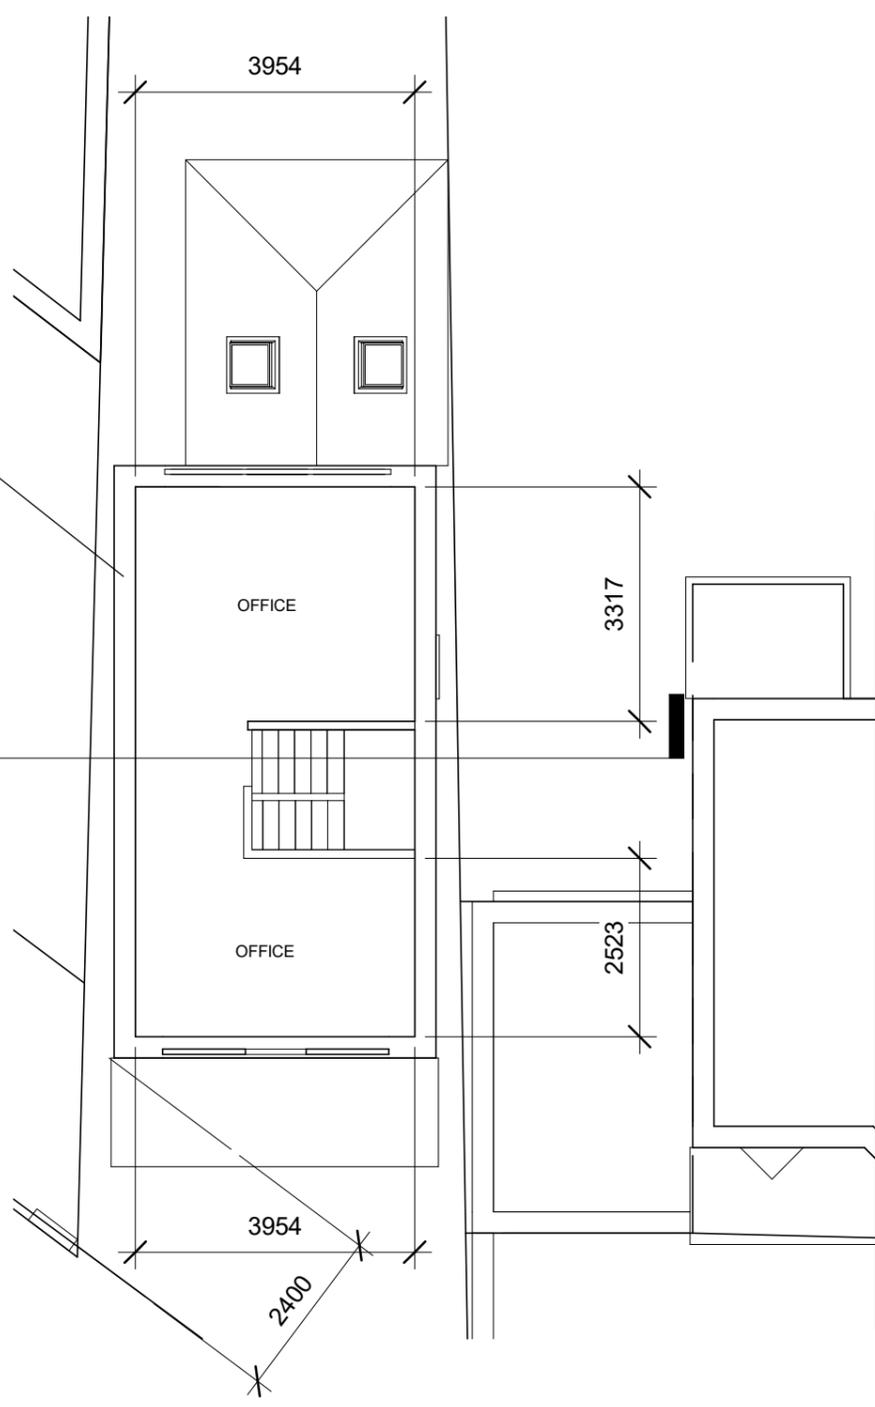

FIRST FLOOR

AREAS  
 GROUND FLOOR TOTAL INTERNAL FLOOR AREA: 47sqm  
 FIRST FLOOR TOTAL INTERNAL FLOOR AREA: 31sqm GRAND TOTAL: 78sqm

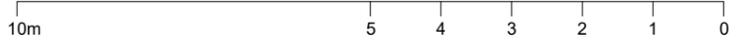

ALL DIMENSIONS TO BE VERIFIED ON SITE  
 THIS DRAWING IS NOT FOR CONSTRUCTION

Rev

Land adj to 18 Wandle Road  
 Hackbridge  
 SM6 7EQ

PROPOSED FLOOR PLANS			
Date	10.11.2023	Scale @ A3	No.
By	JL	1:100	05
Drwg ref:	18WandleRoadProposedFloorPlansV3		