
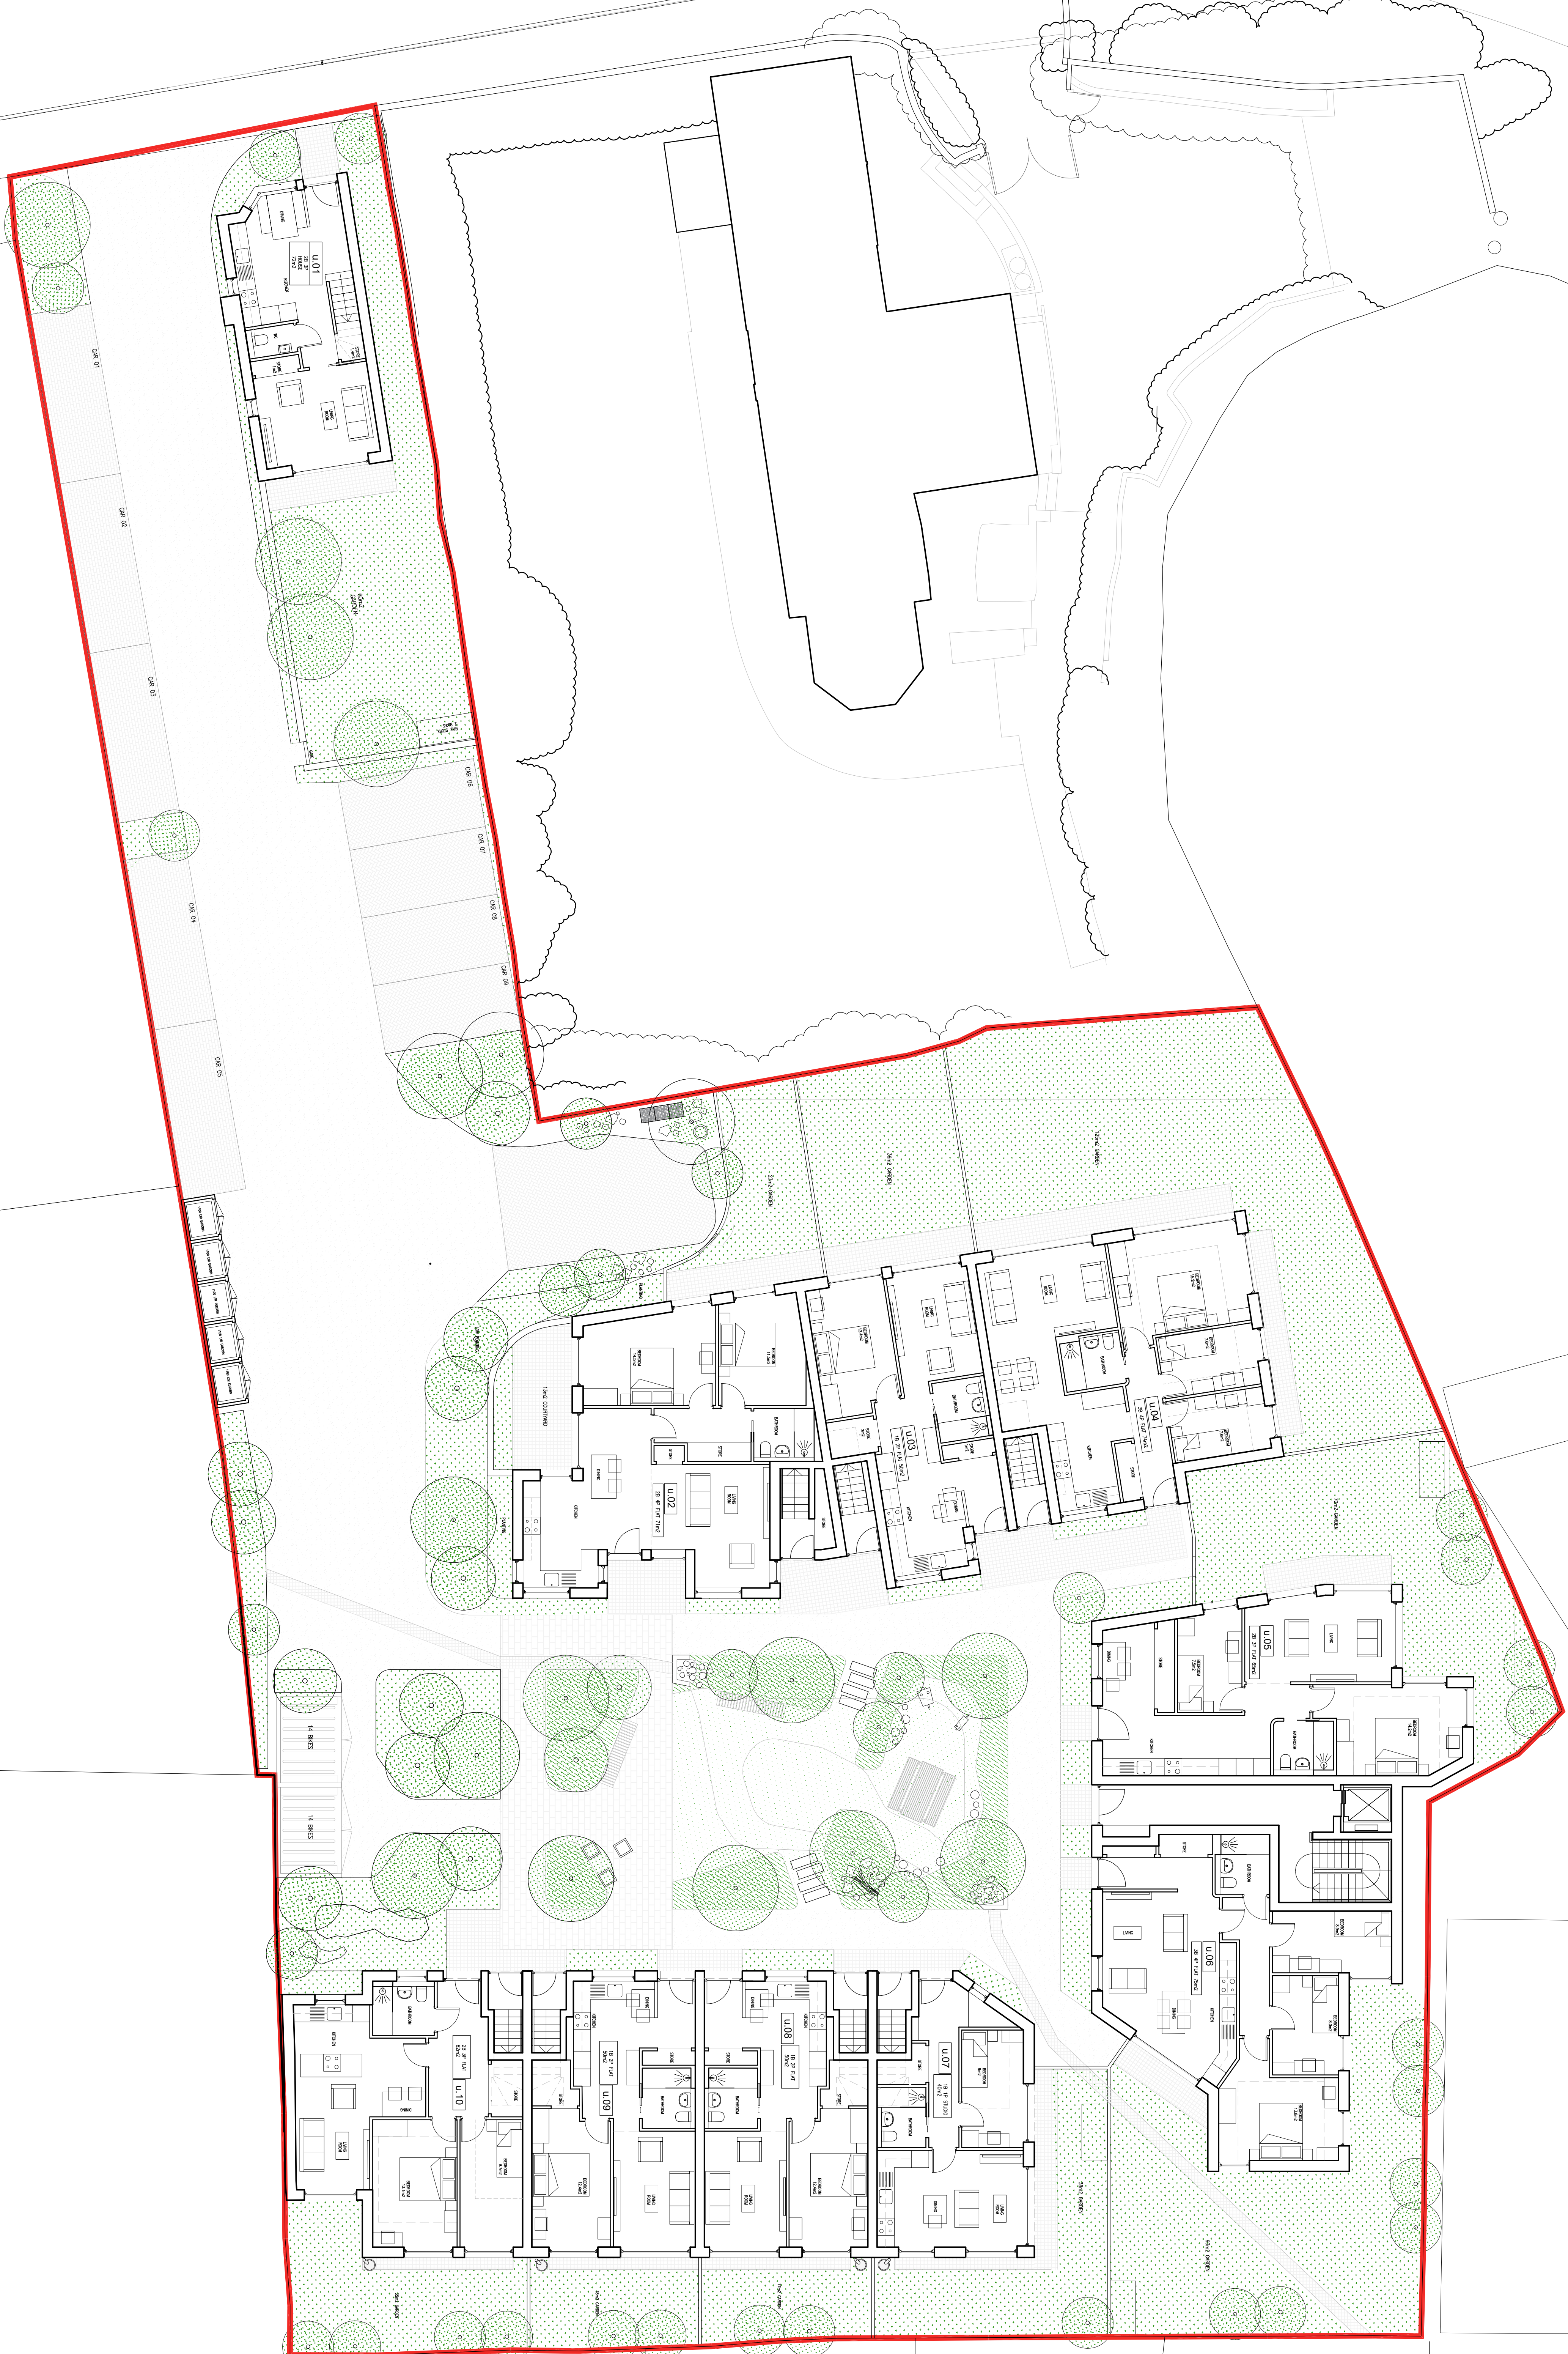


SITE BOUNDARY :

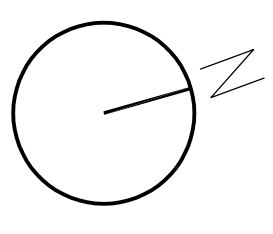

REV	DATE	DESCRIPTION	BY
05		P19 04.06.20 FINAL COORDINATION	
05		P19 24.10.20 FINAL COORDINATION	
05		P17 13.10.20 FINAL COORDINATION	
05		P16 04.09.20 DESIGN DEVELOPMENT	
05		P15 17.06.20 DESIGN DEVELOPMENT	
05		P14 03.12.24 FINAL LANSCAPE COORDINATION	

**Goldstone
and Co.**

CLIENT
LIVING DANISH
PROJECT
LONDON ROAD
CRAWLEY

DRAWING TITLE
PROPOSED GROUND FLOOR GA

SCALE 1:100000
SHEET
PLANNING

DATE
REV
LR P 100 P19