



THIRD FLOOR :

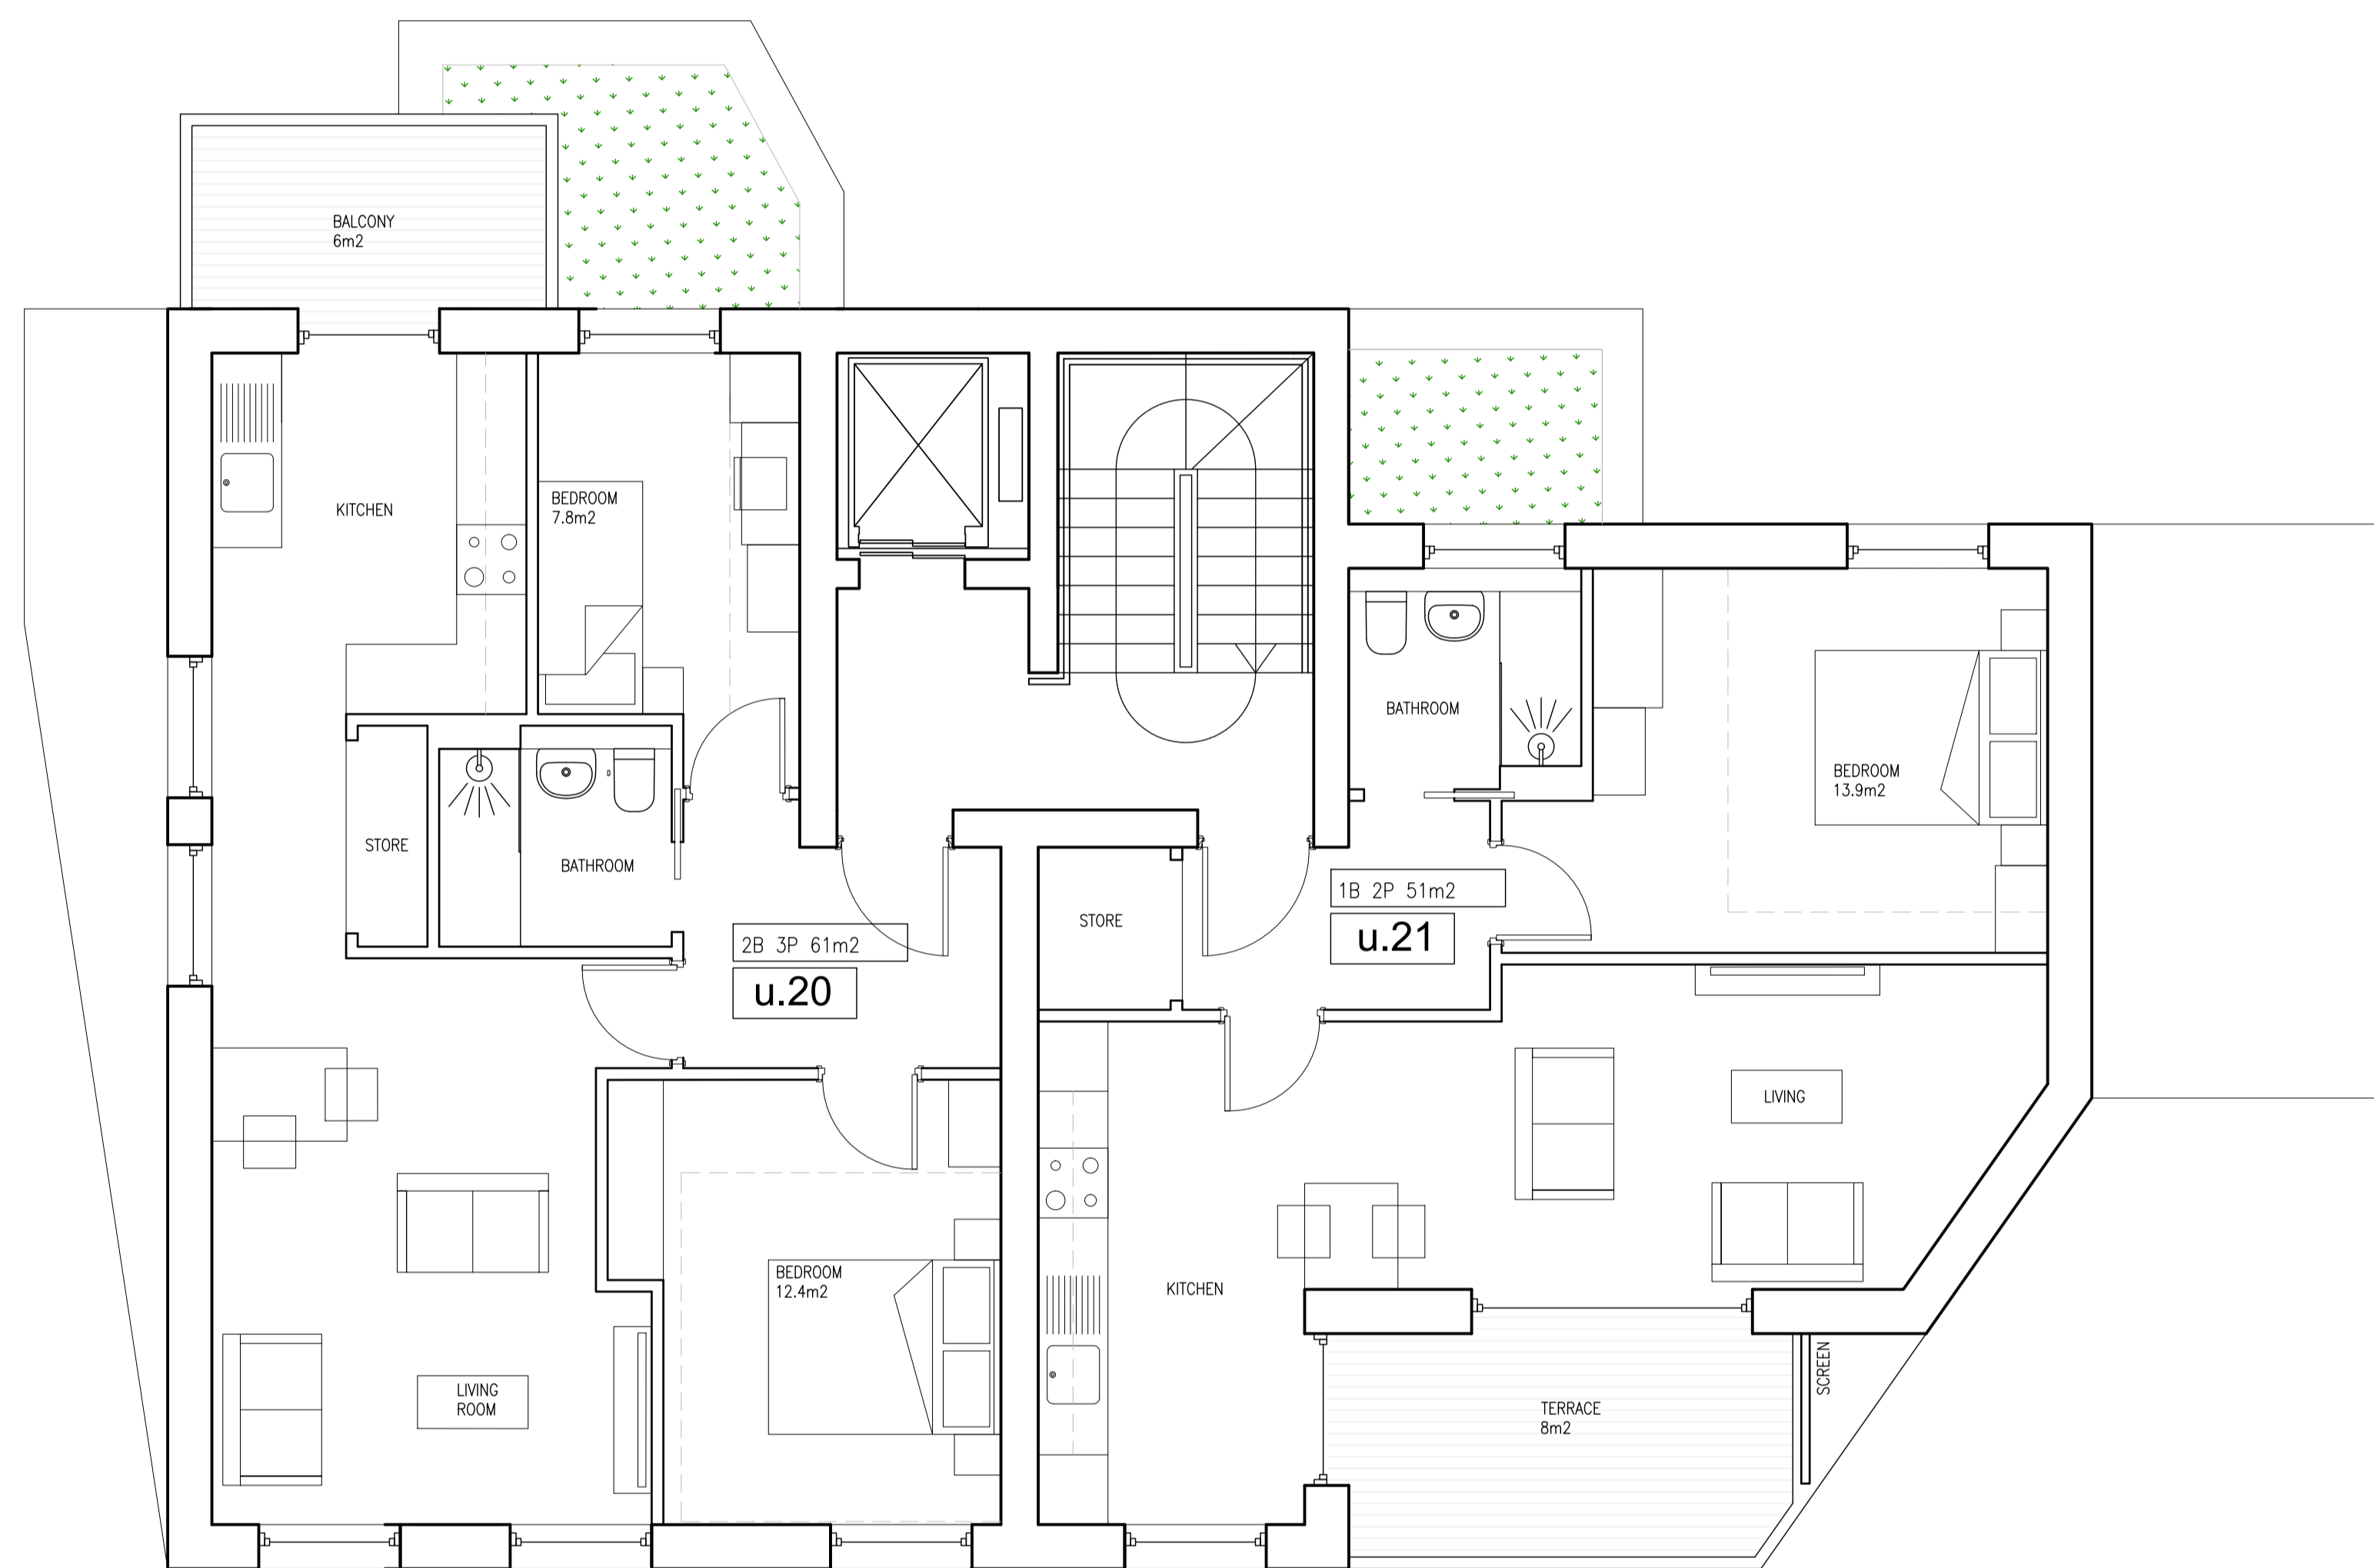

SECOND FLOOR :

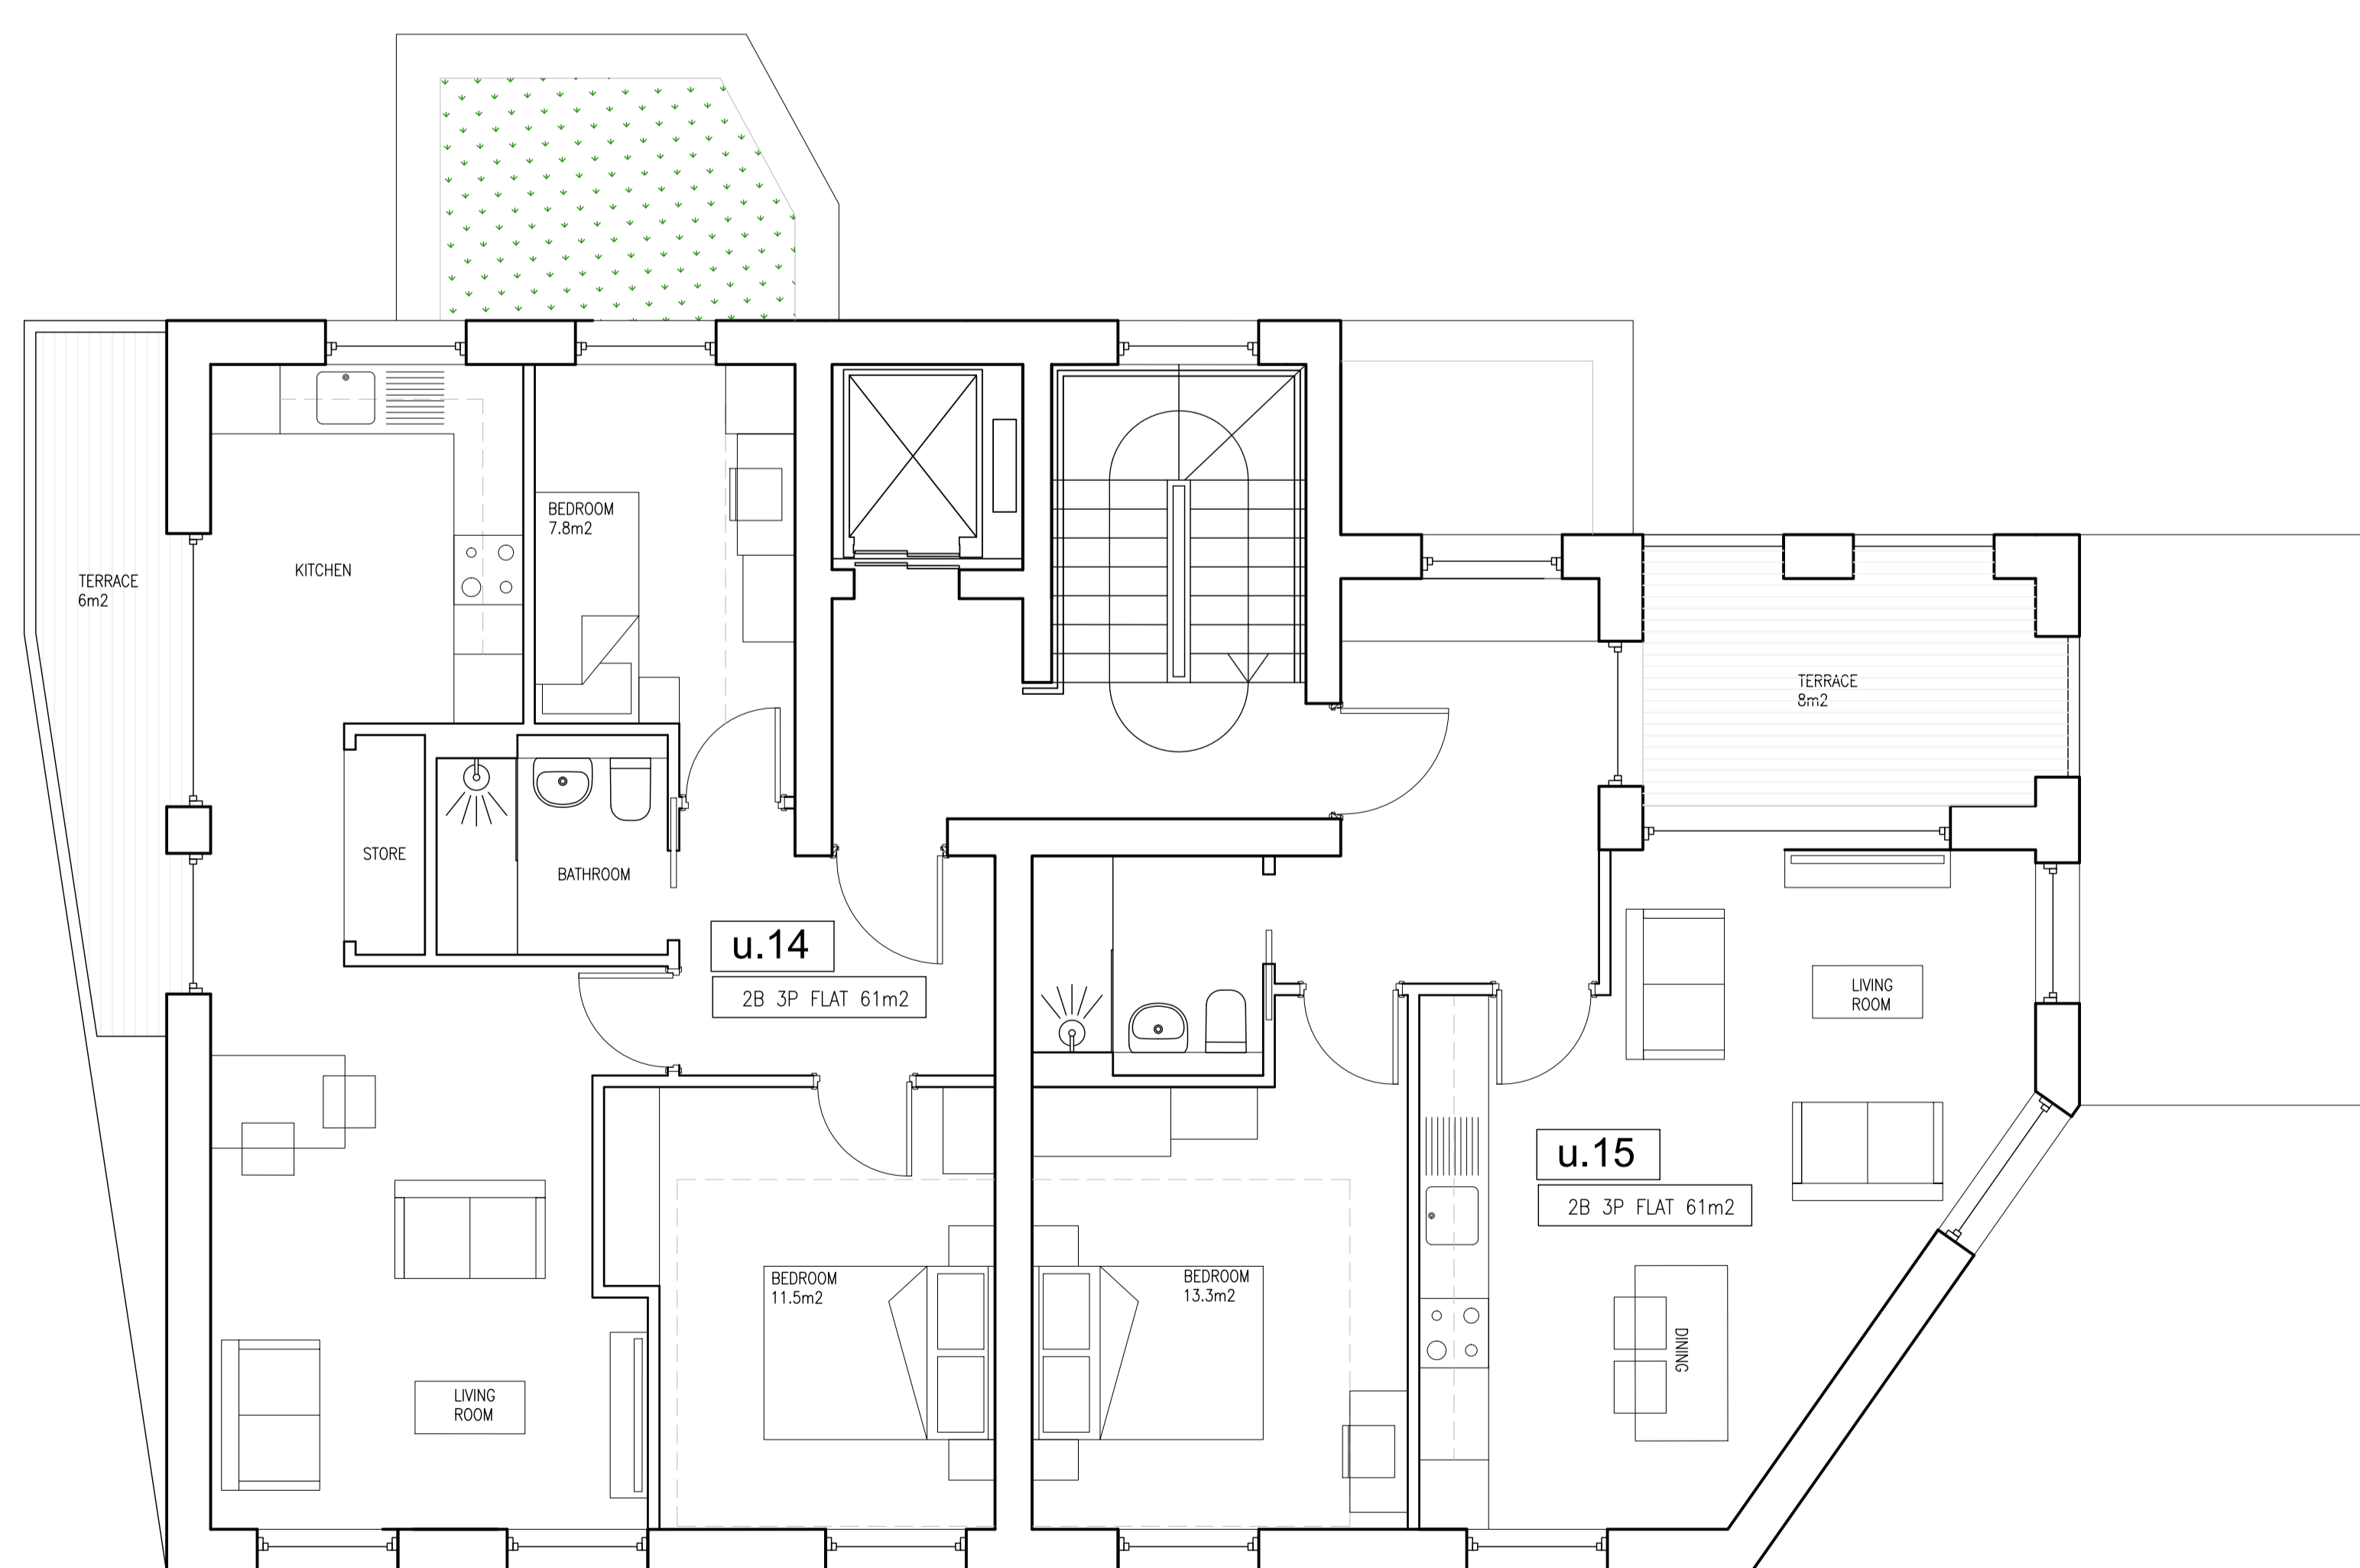


FIRST FLOOR :

ALL DIMENSIONS MUST BE CHECKED ON SITE BEFORE THE PROCEEDING OF ANY WORKS PRIOR TO CONSTRUCTION  
 NOTING: ALL DIMENSIONS IN METERS UNLESS OTHERWISE STATED



KEY PLAN :

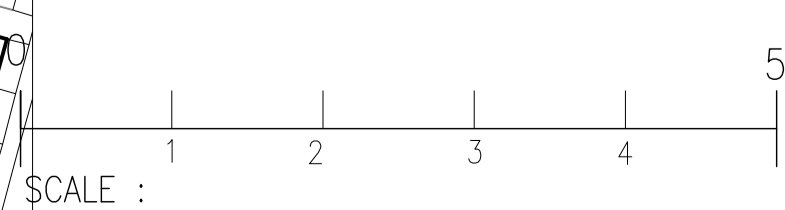

REV.	DATE	DESCRIPTION	DRW.
01	10.11.24	ISSUE FOR PERMIT	DR
02	10.11.24	PLANNING	DR
03	10.11.24	PLANNING	DR
04	10.11.24	PLANNING	DR
05	10.11.24	MARK BRACK CONSTRUCTION	DR

**Gouldstone and Co.**

CLIENT: LIVING DANISH  
 PROJECT: LONDON ROAD CRAWLEY  
 DRAWING TITLE: PROPOSED NORTHERN BUILDING LAYOUTS UPPER FLOORS

SCALE: 1:5000 SHEET  
 DRAWING NO: LR\_P\_203  
 P05