





SECOND FLOOR :


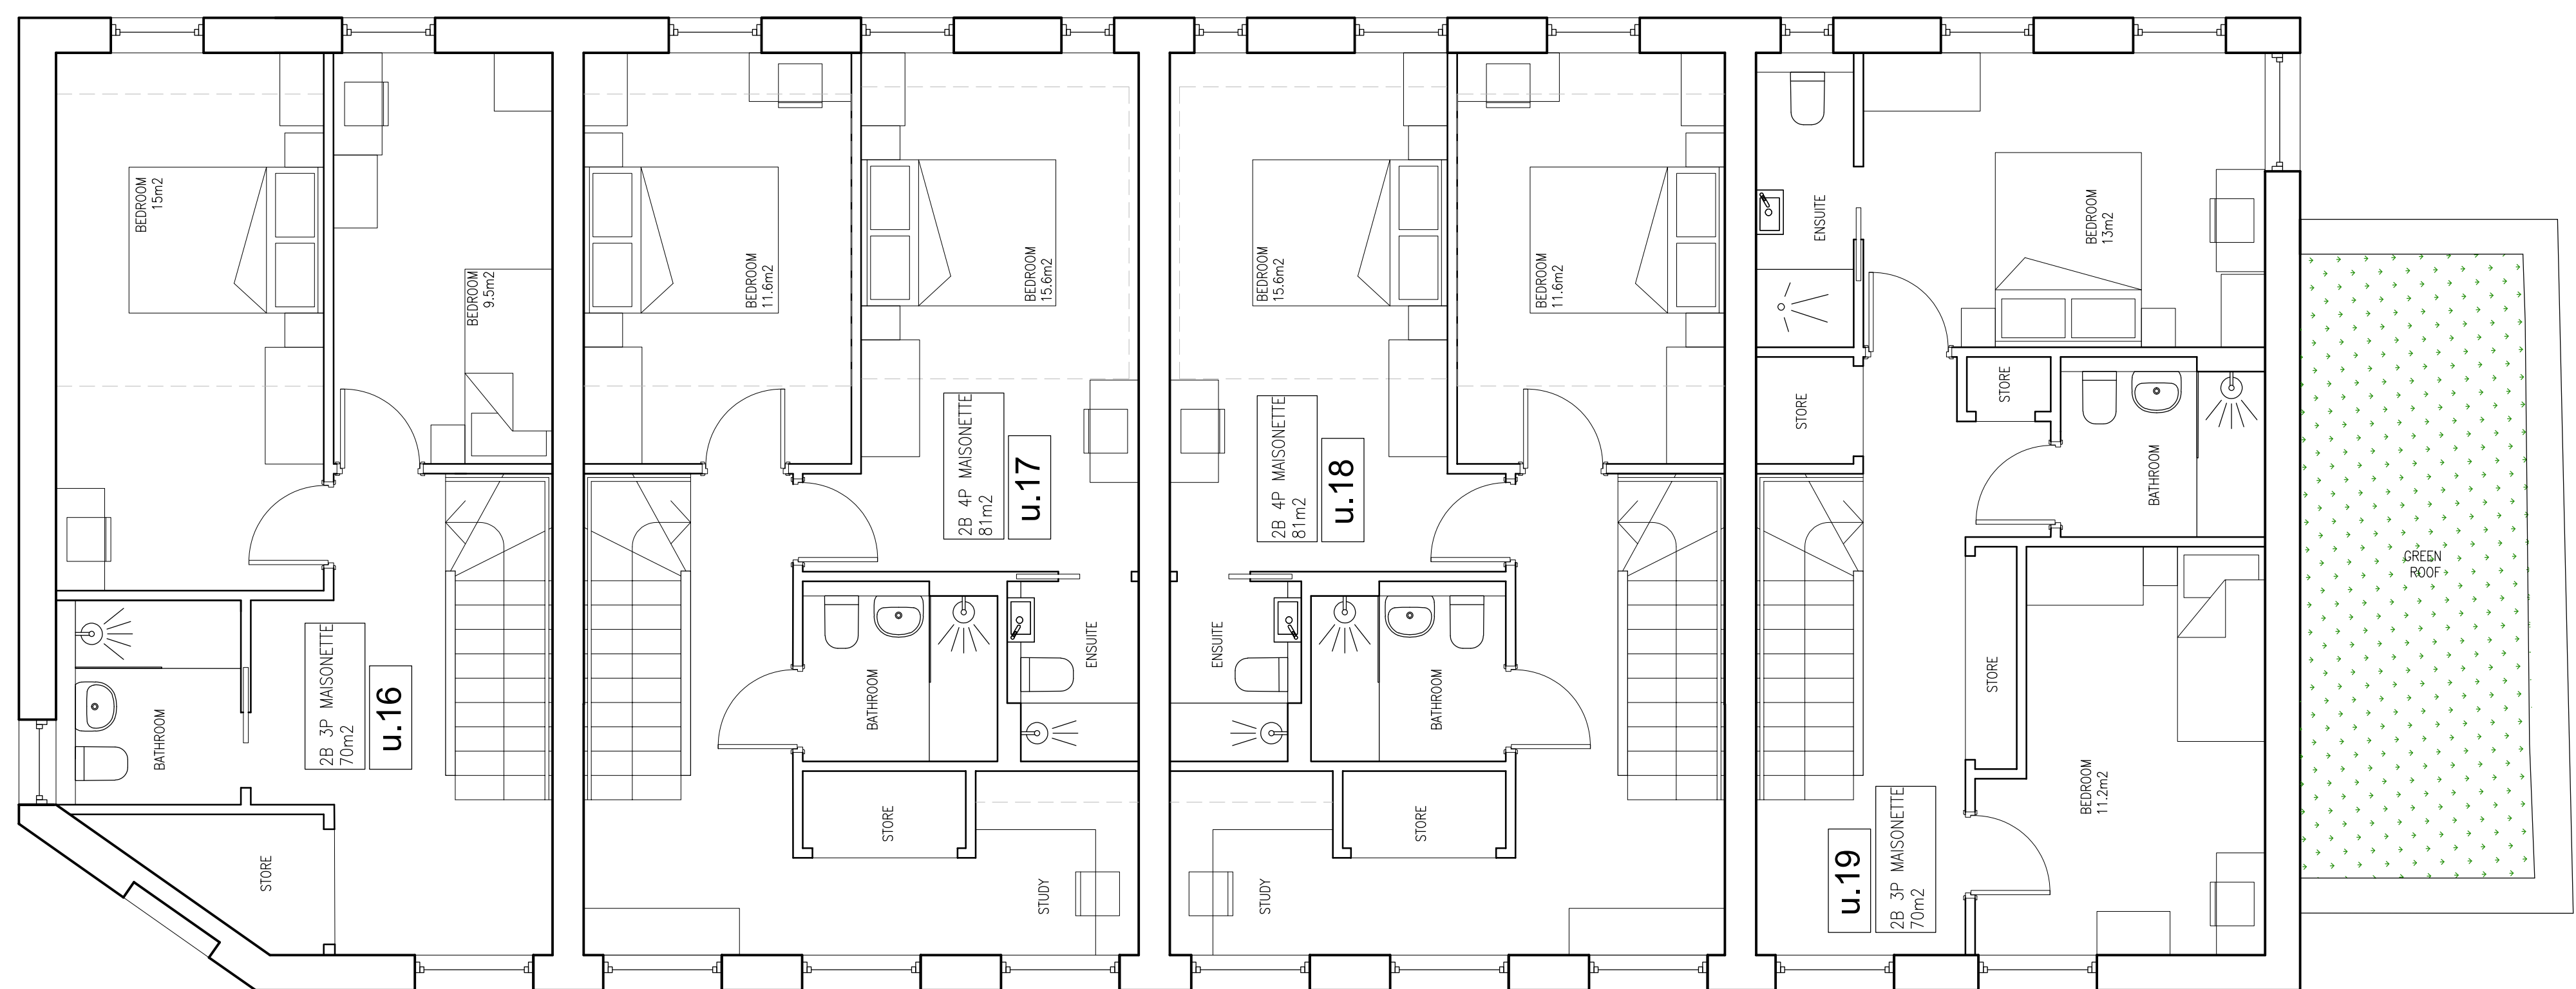


FIRST FLOOR :

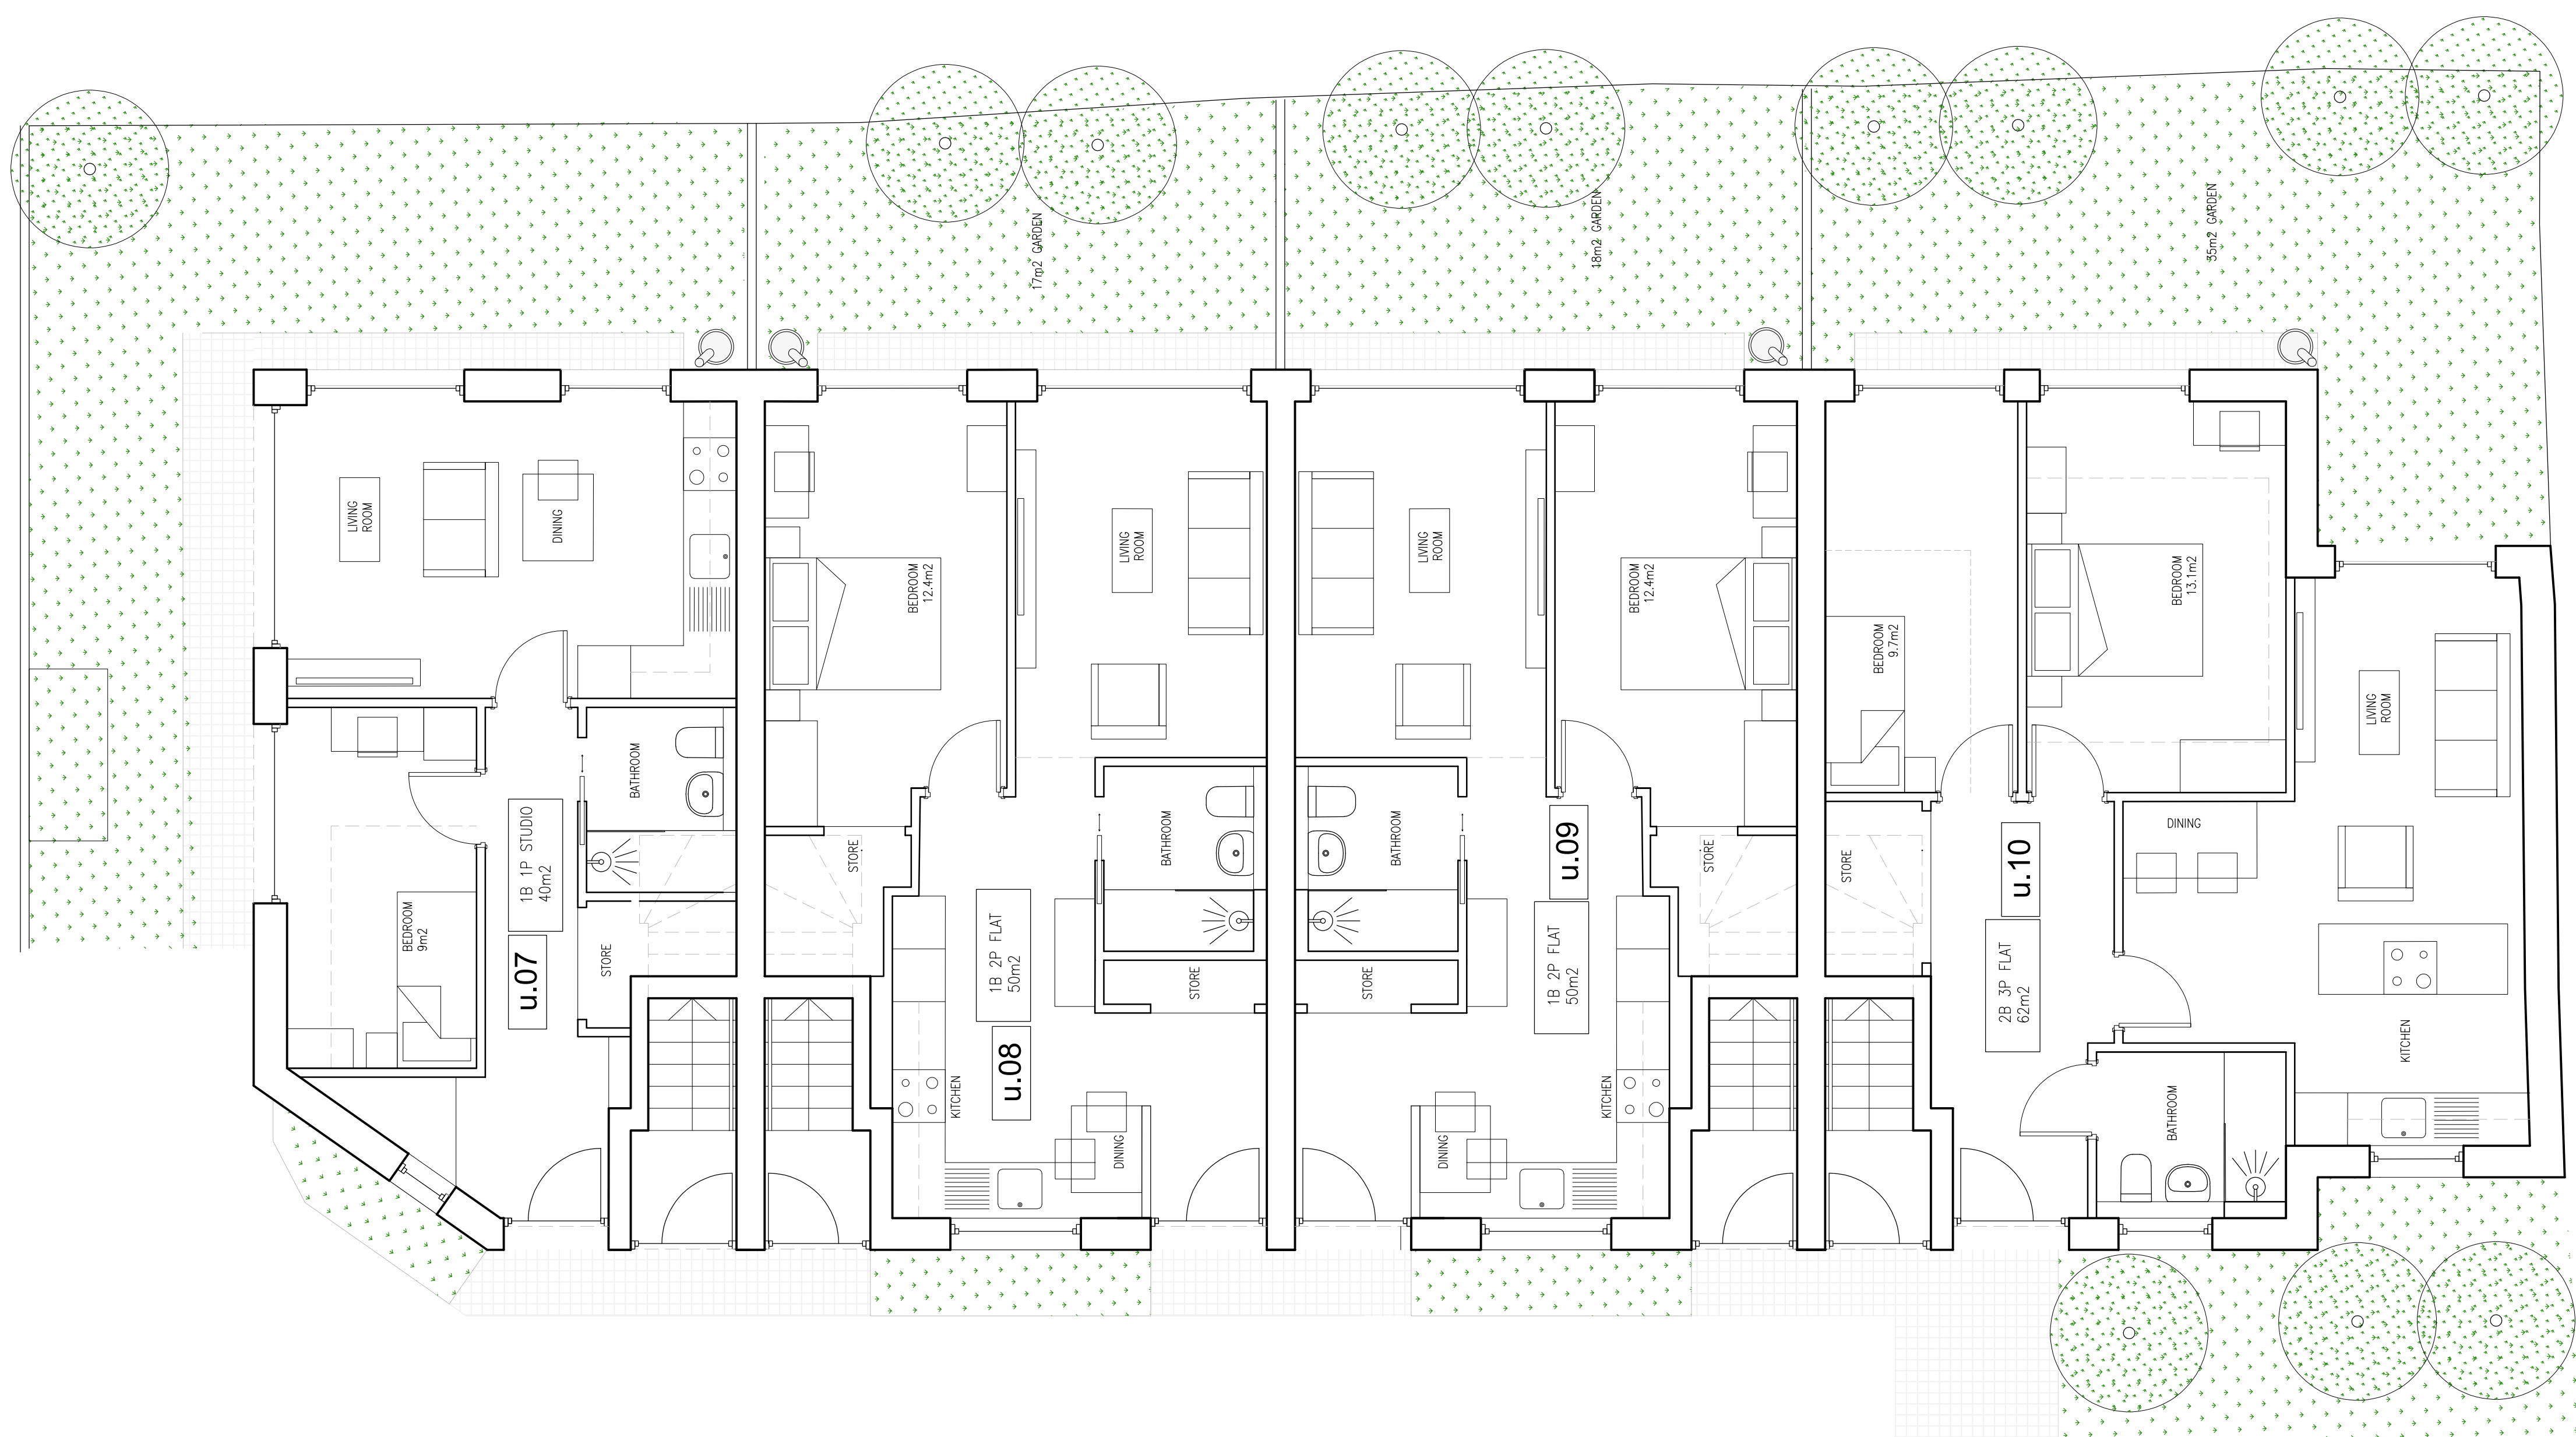

GROUND FLOOR :

ALL DIMENSIONS MUST BE CHECKED ON SITE BEFORE THE PROJECT OF ANY DISCREPANCIES PRIOR TO CONSTRUCTION. METRIC UNITS INDICATE.

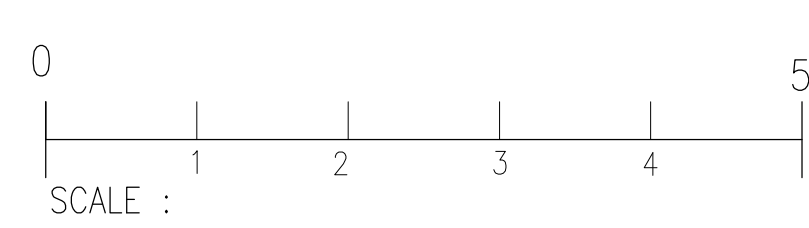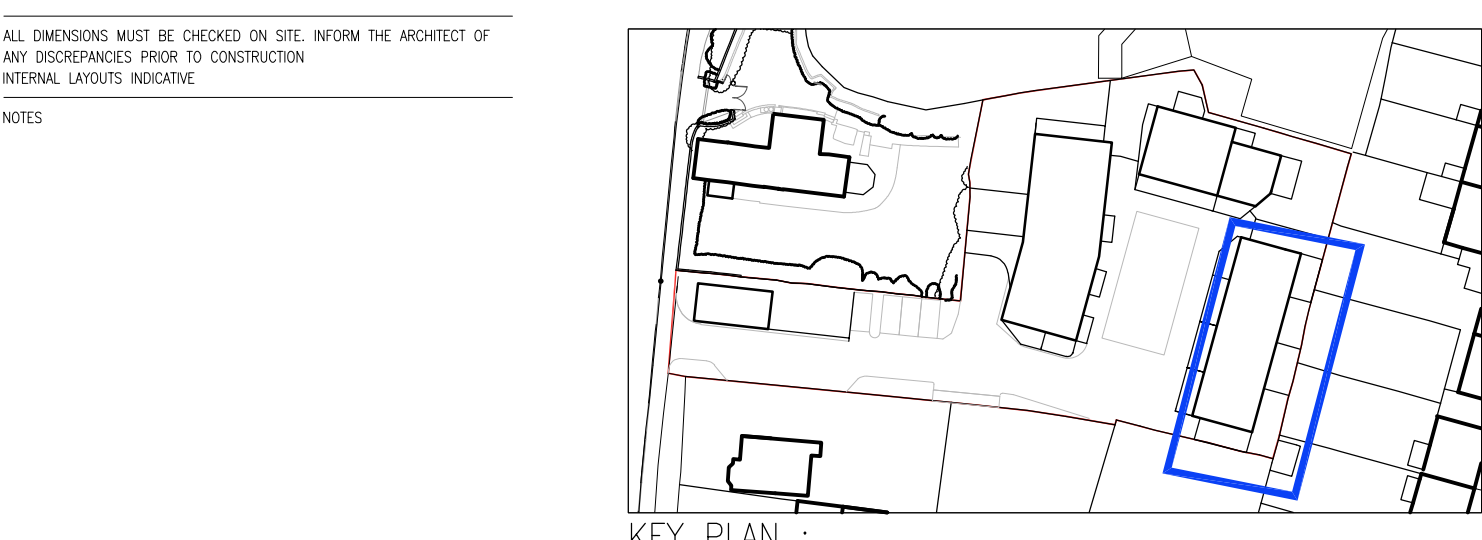

REV.	DATE	DESCRIPTION	BY
01	20.10.24	FIRST DRAFT	SK
02	08.11.24	PLANNING	SK
03	26.02.25	PLANNING	SK
04	18.10.25	PLANNING	SK
05	21.11.25	FOR SIGNING REVIEWED	SK

Gouldstone and Co.

CLIENT: LIVING DANISH
 PROJECT: LONDON ROAD
 CRAWLEY
 DRAWING TITLE: PROPOSED EASTERN BUILDING LAYOUTS

SCALE: 1:500/60 SHEET
 SKETCHES
 PLANNING
 DRAWING NO: LR_P_204
 15/10/25 P05